


GROUND FLOOR PLAN

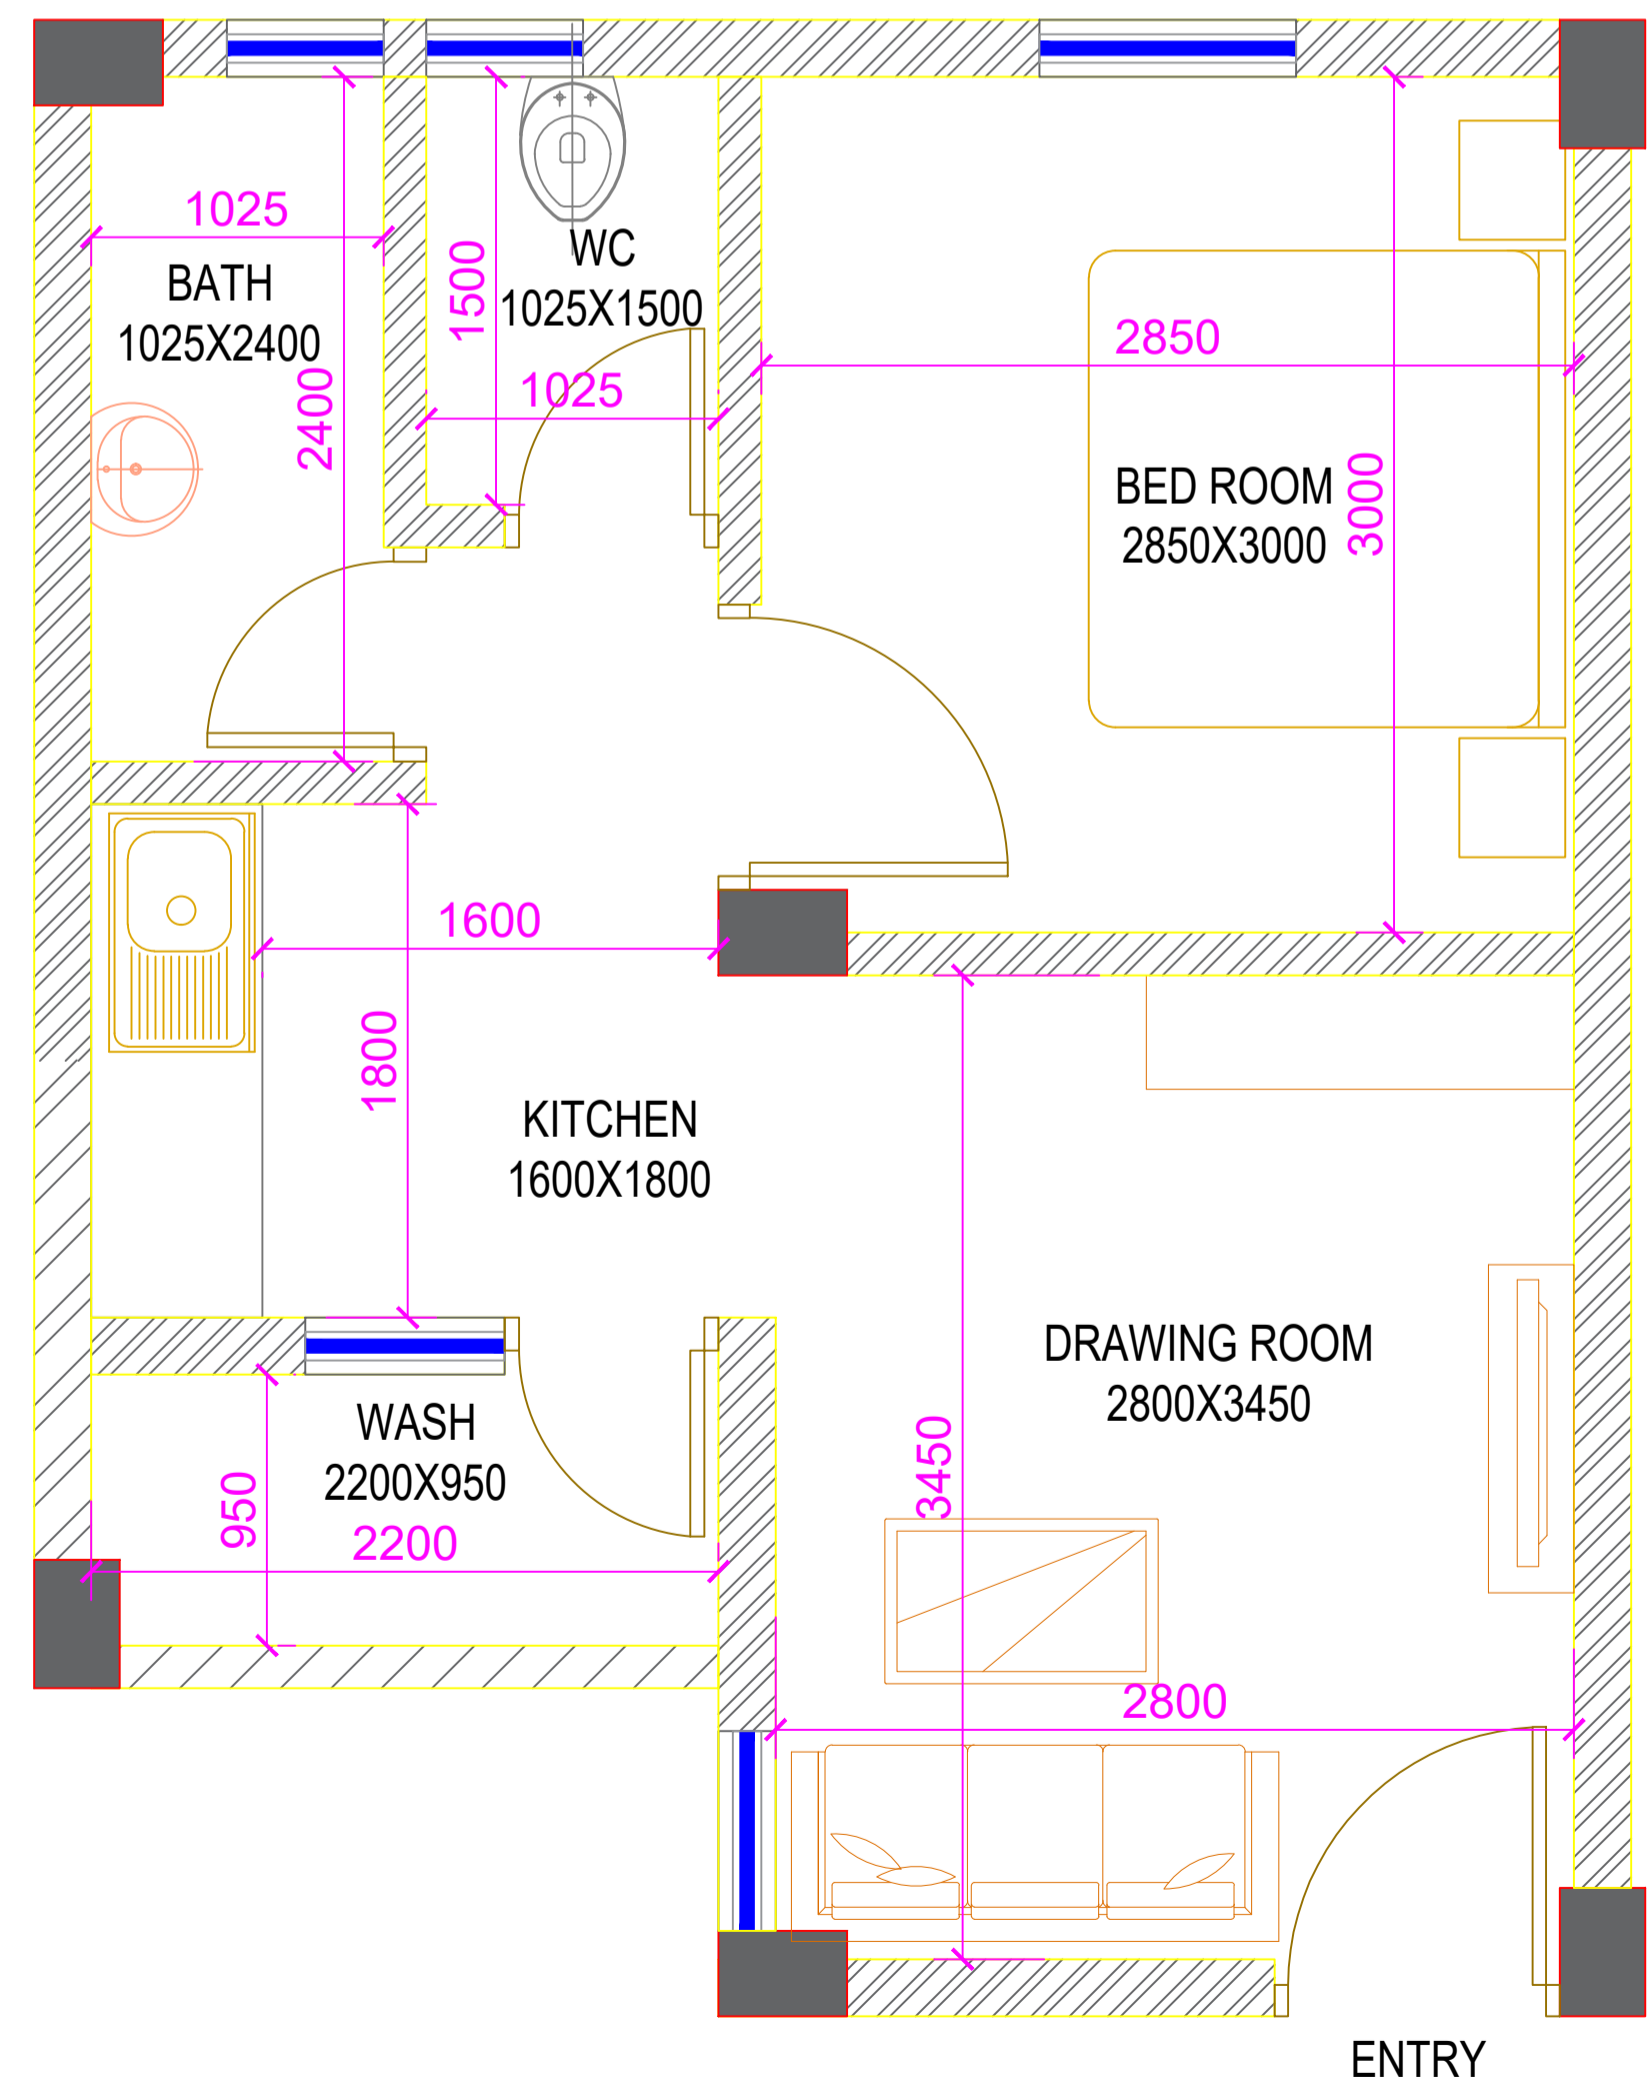

UNIT PLAN

NOTE: This is conceptual view for broad level understanding. should not be read as GFC.

SIGN.															
INITIALS															
REVISIONS															
SIGN.															
INITIALS															
REVISIONS															
PO															
SIGN.															
INITIALS															
ISSUE	DRN	DSN	CHD	CV	EL	IC	ME	PE/PM	APPD	DATE					
								CLEARED		(dd-mm-yyyy)					

FOR APPROVAL
DO NOT SCALE
 * (PRELIMINARY) ISSUES ARE NOT TO BE USED FOR CONSTRUCTION / FABRICATION BUT ARE ISSUED FOR LIMITED PURPOSES ONLY AS INDICATED IN THE SMALL BLOCK ABOVE THIS BLOCK.
 CONSTRUCTION / FABRICATION WORK IS PERMITTED ON (RELEASED) ISSUES ONLY.
 INFORMATION CONTAINED WITHIN 'HOLD' IS NOT RELEASED FOR CONSTRUCTION / FABRICATION. FIELD MUST GET DESIGN OFFICE TO CLEAR 'HOLDS' IN TIME BEFORE PROCEEDING WITH ANY CONSTRUCTION / FABRICATION WORK RELATED TO 'HOLDS'.
 Proprietary rights of the information contained herein belong to TCE. This information is intended to be used for the mentioned purpose/project only. In case of misuse of information and any claim arising thereof, cost and consequence will be on the party misusing the information.
 FILE NAME :

LIGHT HOUSE PROJECT, UNDER THE GLOBAL HOUSING TECHNOLOGY CHALLENGE, INDIA AGARTALA-TRIPURA

PROPOSED DWELLING UNIT PLAN

TATA CONSULTING ENGINEERS LIMITED

SCALE : 1:500 DWG NO. :
 DC & DISC: NCR

ISSUE PO

TCE FORM NO. 001-RO