


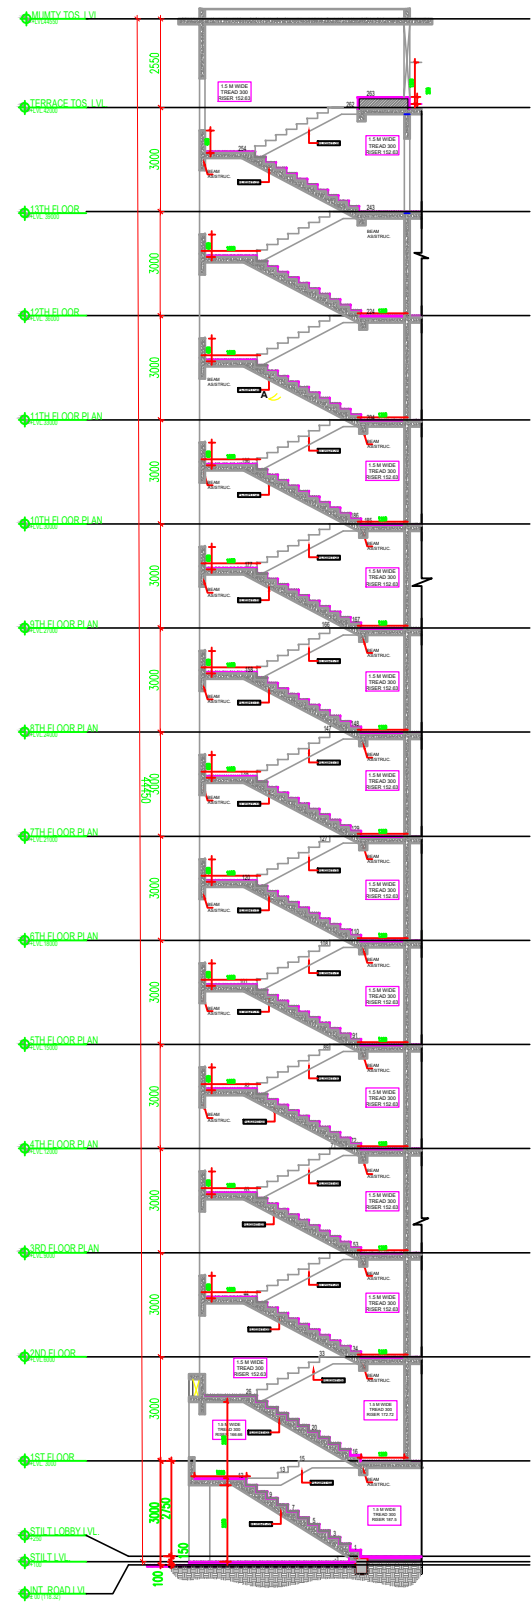

SECTION AT X-X'



SECTION AT X1-X1'

PROJECT  
 PROPOSED LIGHT HOUSE PROJECT (GHTC-INDIA)  
 AT SECTOR-5, AWADH VIHAR YOJNA,  
 LUCKNOW

FRONT ELEVATION

DATE	SCALE	REVISION	SHEET NO.
04072019	1:100	R0	03C

DRAWING NO.	SHEET SIZE
	A1

NOTE

- 1) ALL DIMENSIONS ARE IN MILLIMETERS.
- 2) NO DIMENSION TO BE SCALED FROM THE DRAWINGS WRITTEN DIMENSIONS TO BE FOLLOWED.
- 3) IN CASE OF DISCREPANCIES LARGE SCALE DETAILED DRAWINGS SHALL SUPERSEDE SMALLER SCALE DRAWINGS AND DISCREPANCIES IN THE DRAWINGS ARE TO BE BROUGHT OUT TO THE NOTICE OF THE ARCHITECT, IT IS GOT TO BE RECTIFIED BEFORE TENDERING.
- 4) ALL SERVICES DWGS TO BE REFERRED ONLY FOR THE TECHNICAL CONTENTS CO-ORDINATED WORKING DRAWINGS TO BE FOLLOWED FOR ALL WORK AT SITE.
- 5) ALL STRUCTURAL SIZES AND STRUCTURAL DETAILS TO BE REFERRED FROM DRAWINGS OF STRUCTURAL CONSULTANTS.

KEY PLAN



**architect's avenue**  
 D-2/122,Sambhav Tower,Vibhuti  
 Khand Gomti Nagar,Lucknow,U.P.

ARCHITECT

ARCH. ASSTT.	
ASSTT. ARCH. PLANNER	
ARCHITECT PLANNER	
CHIEF ARCHITECT PLANNER	
AVAS AYUKT	