


COPYRIGHT:
THIS DRAWING IS PROTECTED UNDER COPYRIGHT, NOT TO BE
REPRODUCED OR COPIED TO A THIRD PARTY OR USED FOR ANY
PURPOSE OTHER THAN THE PROJECT TO WHICH ISSUED WITHOUT THE
KNOWLEDGE AND CONSENT OF THE DESIGN OFFICE


NOTES:

- ALL DIMENSIONS ARE IN MM.
- ALL LEVELS ARE IN MM.
- ALL LEVELS ARE TAKEN W.R.T INTERNAL ROAD LEVEL AS 100
- PROVISION FOR SUNKEN AREA WILL BE AS PER TECHNOLOGY DETAIL

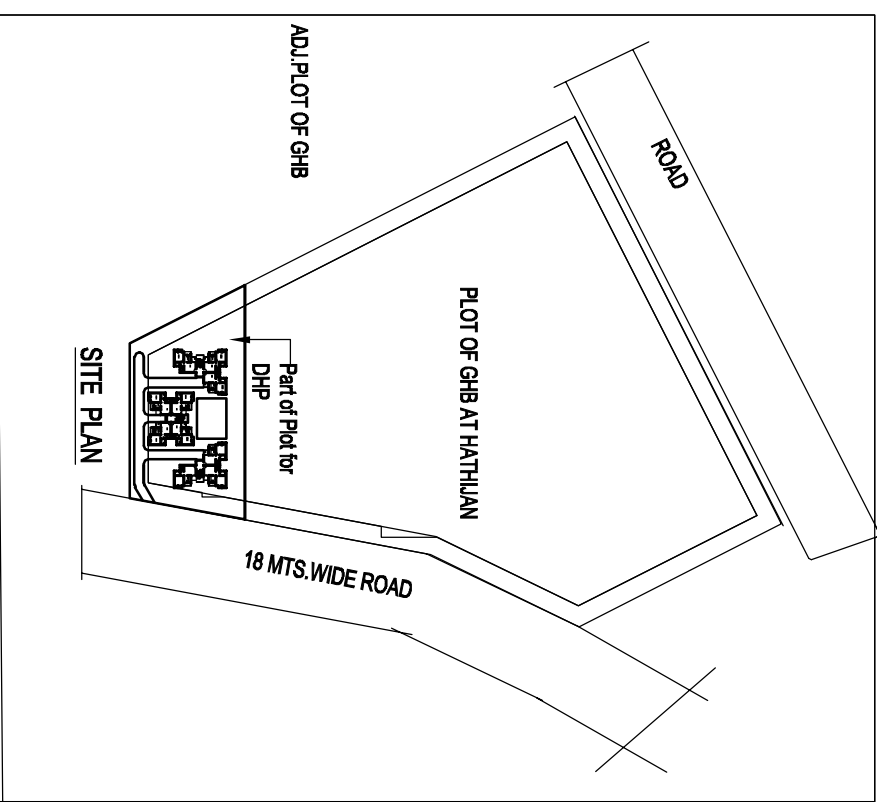

AREA DETAIL

Area of Plot	=	2372.00 Sqmts.
Covered Area on Gr. Fl.	=	514.20 sqmts
Covered Area on 1st Fl.	=	514.20sqmts
Covered Area on 2nd fl.	=	514.20sqmts
Covered Area on 3rd fl.	=	514.20sqmts
Total Covered Area	=	2056.8 sqmts
	=	22131.17 sqfts

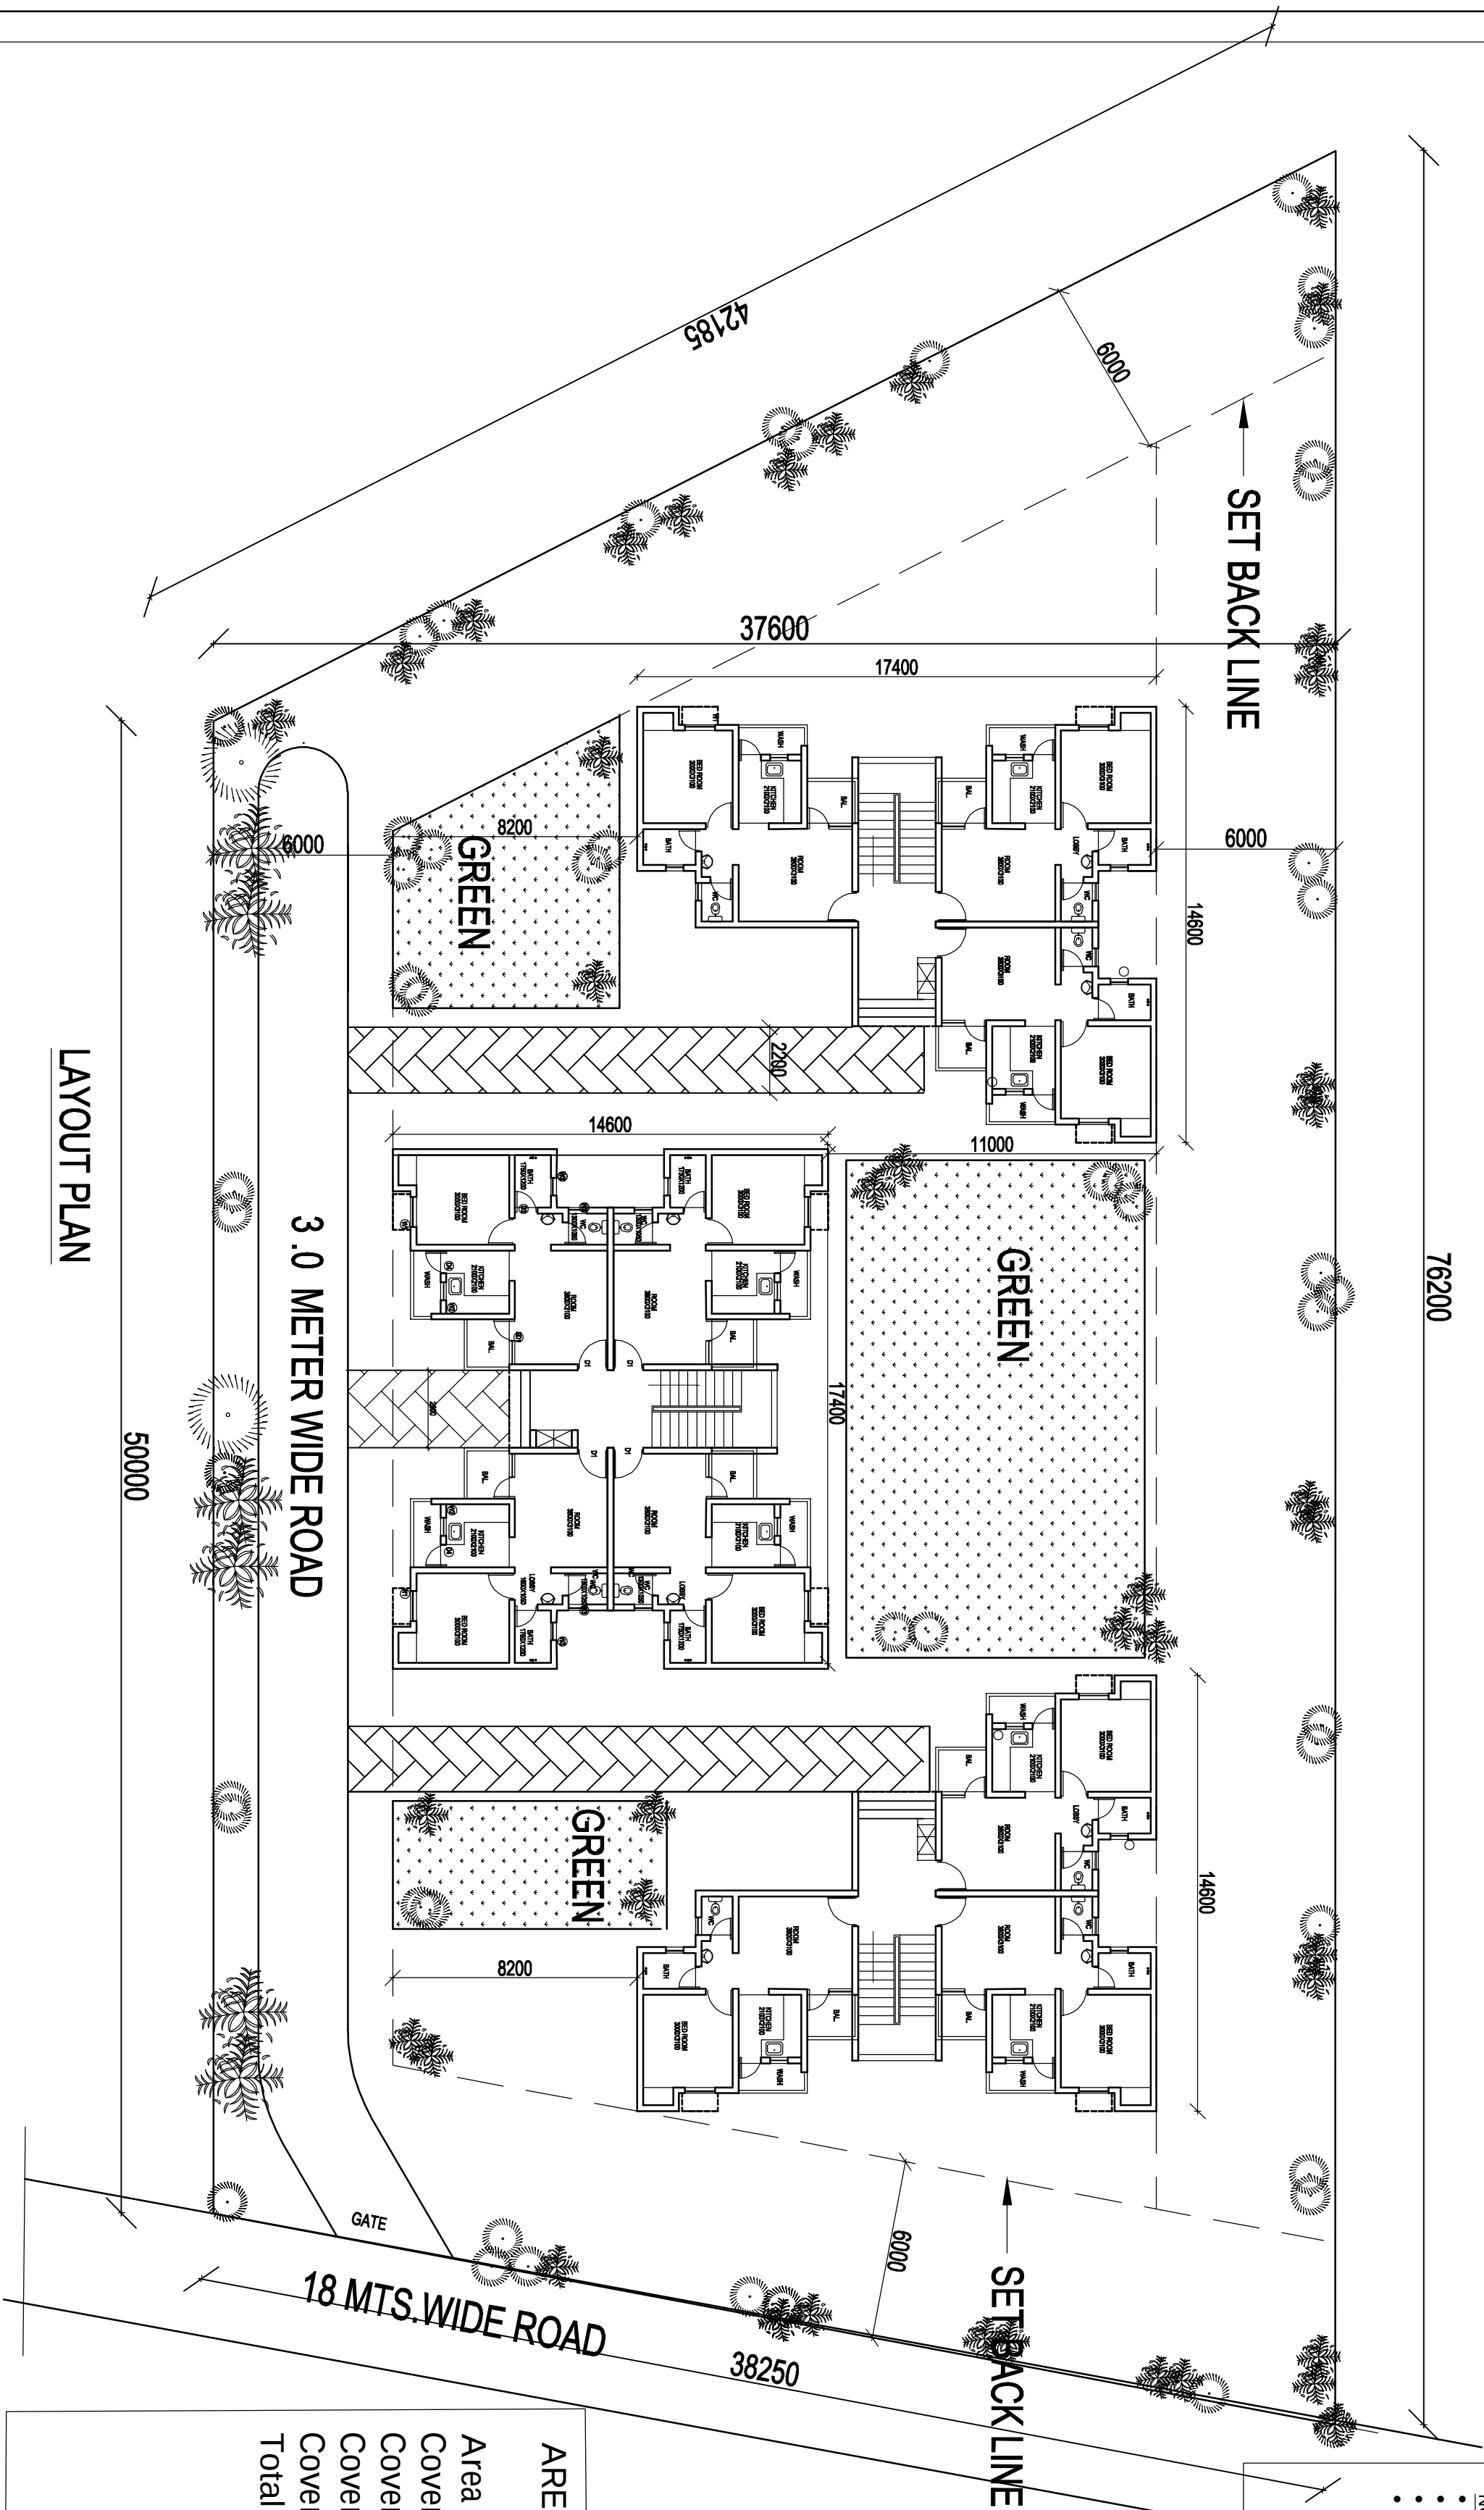

PROJECT

PROPOSED DEMONSTRATION HOUSING PROJECT
AT HATHIAN, AHMEDABAD, GUJARAT


DRG.TITLE			
LAYOUT PLAN		BUILDING MATERIALS & TECHNOLOGY PROMOTION COUNCIL MINISTRY OF HOUSING & URBAN AFFAIRS, (Govt.of India) CORE-5A, 1st FLOOR, INDIA HABITAT CENTRE, LODHI ROAD, NEW DELHI -110003 PHONE-011-24638096,011-24638097. Website:www.bimpcc.org.	
DATE	SCALE	NORTH	
DEC. 2019			
DEALT BY	APP. BY	DRG.NO. 2019/DHP/GU//AR-01	
		REVISION	
DRG.FOR ☐ APPROVAL ☒ TENDER ☐ CONSTRUCTION			

COPYRIGHT: THIS DRAWING IS PROTECTED UNDER COPYRIGHT. NOT TO BE REPRODUCED OR COPIED TO A THIRD PARTY OR USED FOR ANY PURPOSE OTHER THAN THE PROJECT TO WHICH ISSUED WITHOUT THE KNOWLEDGE AND CONSENT OF THE DESIGN OFFICE

- NOTES:
- ALL DIMENSIONS ARE IN MM.
 - ALL LEVELS ARE IN MM.
 - ALL LEVELS ARE TAKEN W.R.T INTERNAL ROAD LEVEL AS +00.
 - PROVISION FOR SUNKEN AREA WILL BE AS PER TECHNOLOGY DETAIL

DETAIL OF OPENINGS			
SL. No.	TYPE	SIZE	CILL LVL IN LVL. REMARK
1	D1	1000X2100	- 2100 Ent.Door
2	D2	900X2100	- 2100 Typ. Room
3	D3	750X2100	- 2100 Toilet
4	D4	750X2100	- 2100 Glazed Door
5	SD1	1500X2100	- 2100 Glazed Door
6	W1	1000X1200	900 2100 Typical (Gr.F)
7	W2	600X1100	1000 2100 Typical (Gr.F)
8	W3	600X900	1200 2100 Typical (Gr.F)
9	D4	900X2100	- 2100 MS Door
Note: All level are from finished floor level.			

AREA DETAILS (BLOCK-A)			
LIVING ROOM	= 3.80 x 3.10	= 11.78 sq.mts	
BED ROOM	= 3.00 x 3.10	= 9.30 sq.mts	
KITCHEN	= 2.10 x 2.10	= 4.41 sq.mts	
BATH ROOM	= 1.75 x 1.20	= 2.10 sq.mts	
W.C	= 1.05 x 1.30	= 1.37 sq.mts	
LOBBY	= 1.25 x 1.60	= 2.00 sq.mts	
VERANDHA	= 1.60 x 1.40	= 2.24 sq.mts	
WASH	= 2.20 x 0.90	= 1.98 sq.mts	
CUPBOARD	= 1.00 x 0.60	= 0.60 sq.mts	
CARPET AREA		= 35.78 sq.mts	
PLINTH AREA OF UNIT		= 44.40 sq.mts	
AREA OF STAIRCASE=9.00x2.6 = 23.4 sq.mts.			
AREA OF STAIRCASE /UNIT = 5.85 sq.mts.			
TOTAL AREA OF UNIT = 50.25 sq.mts			
NO. OF UNIT ON 1 FLOOR = 4			
AREA OF BLOCK A(GR. COVERAGE) = 201.00 SQM.TS			
NO. OF FLOORS = 4 (G+3)			
COVERED AREA ON ALL FLOOR = 804.00sq.mts			

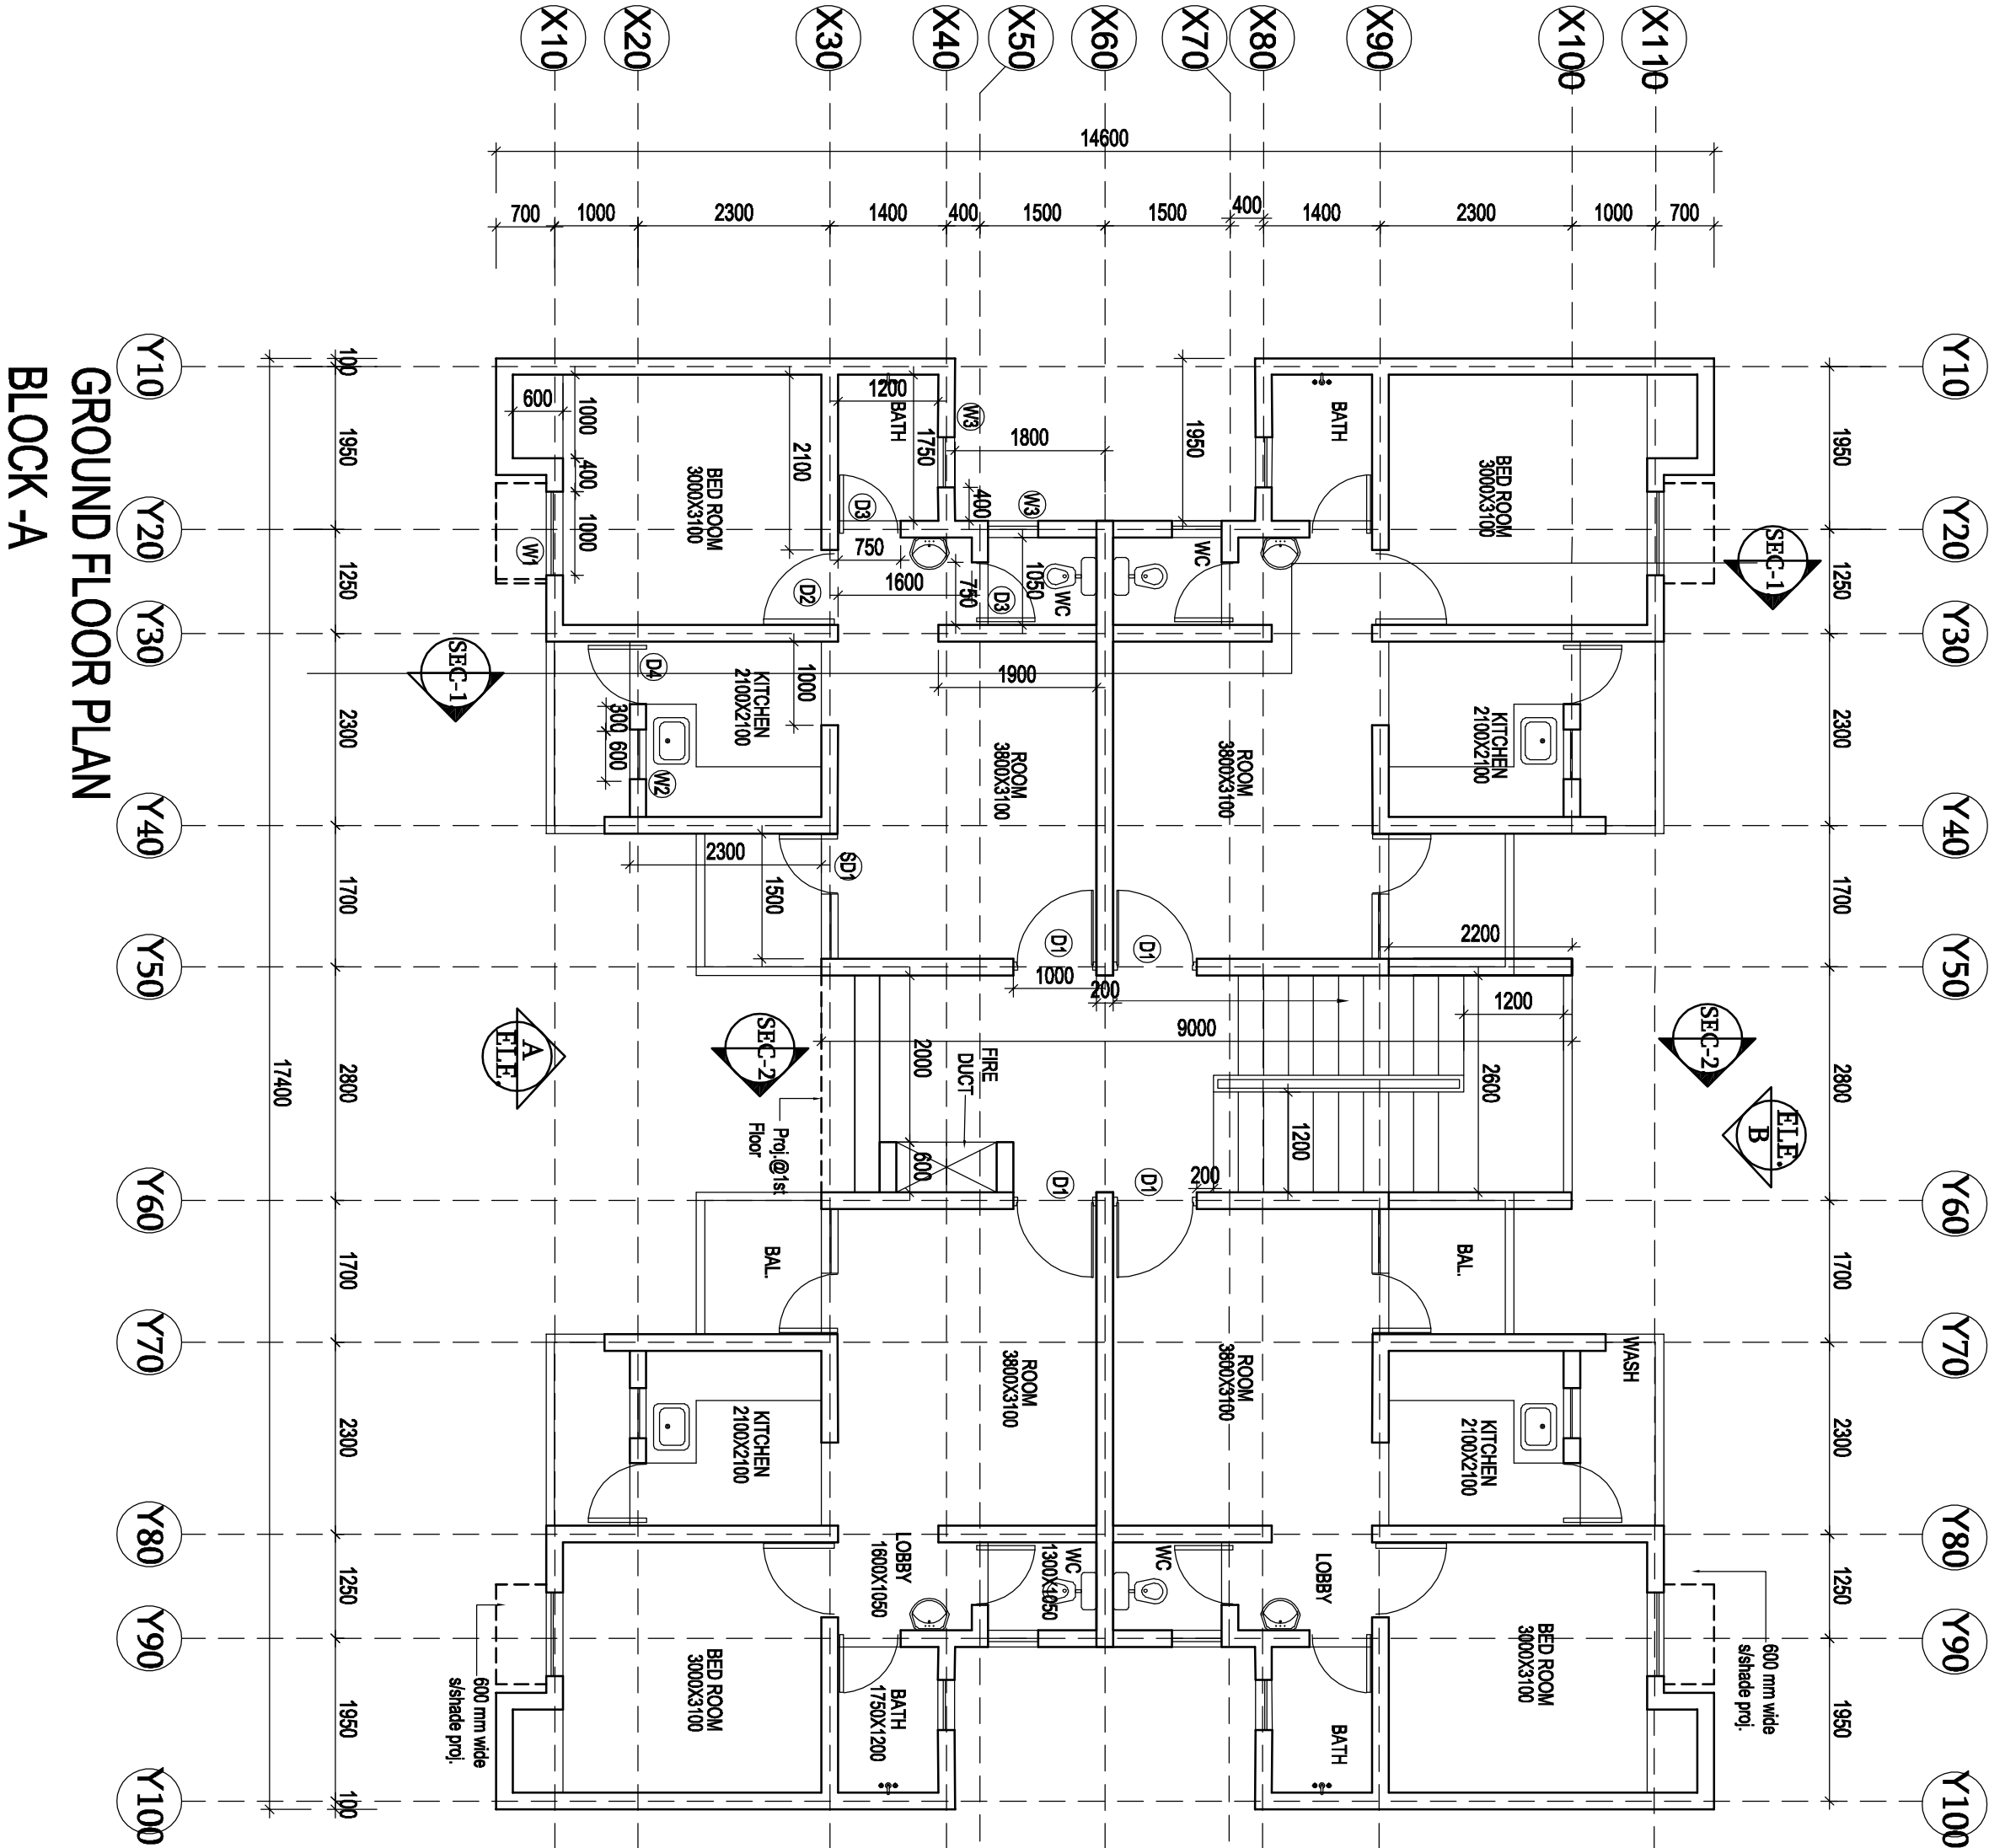

GROUND FLOOR PLAN
BLOCK -A

PROJECT


PROPOSED DEMONSTRATION HOUSING PROJECT
AT HATHIJAN,AHMEDABAD ,GUJARAT

DRG.TITLE			BUILDING MATERIALS & TECHNOLOGY PROMOTION COUNCIL	
GROUND FLOOR PLAN			MINISTRY OF HOUSING & URBAN AFFAIRS,(Govt.of India)	
BLOCK -A			CORE-5A, 1st. FLOOR, INDIA HABITAT CENTRE ,	
			LODHI ROAD , NEW DELHI -110003	
			PHONE-011-24638096,011-24638097: Website:www.btmipc.org.	
DATE	SCALE	NORTH	DRG.NO.	REVISION
DEC. 2019			2019/DHP/GUJAR-02	
DEALT BY	APP. BY			
			DRG.FOR	CONSTRUCTION
			APPROVAL	TENDER



COPYRIGHT:
THIS DRAWING IS PROTECTED UNDER COPYRIGHT. NOT TO BE
REPRODUCED OR COPIED TO A THIRD PARTY OR USED FOR ANY
PURPOSE OTHER THAN THE PROJECT TO WHICH ISSUED WITHOUT THE
KNOWLEDGE AND CONSENT OF THE DESIGN OFFICE

- NOTES:
- ALL DIMENSIONS ARE IN MM.
 - ALL LEVELS ARE IN MM.
 - ALL LEVELS ARE TAKEN W.R.T INTERNAL ROAD LEVEL AS +00.
 - PROVISION FOR SUNKEN AREA WILL BE AS PER TECHNOLOGY DETAIL

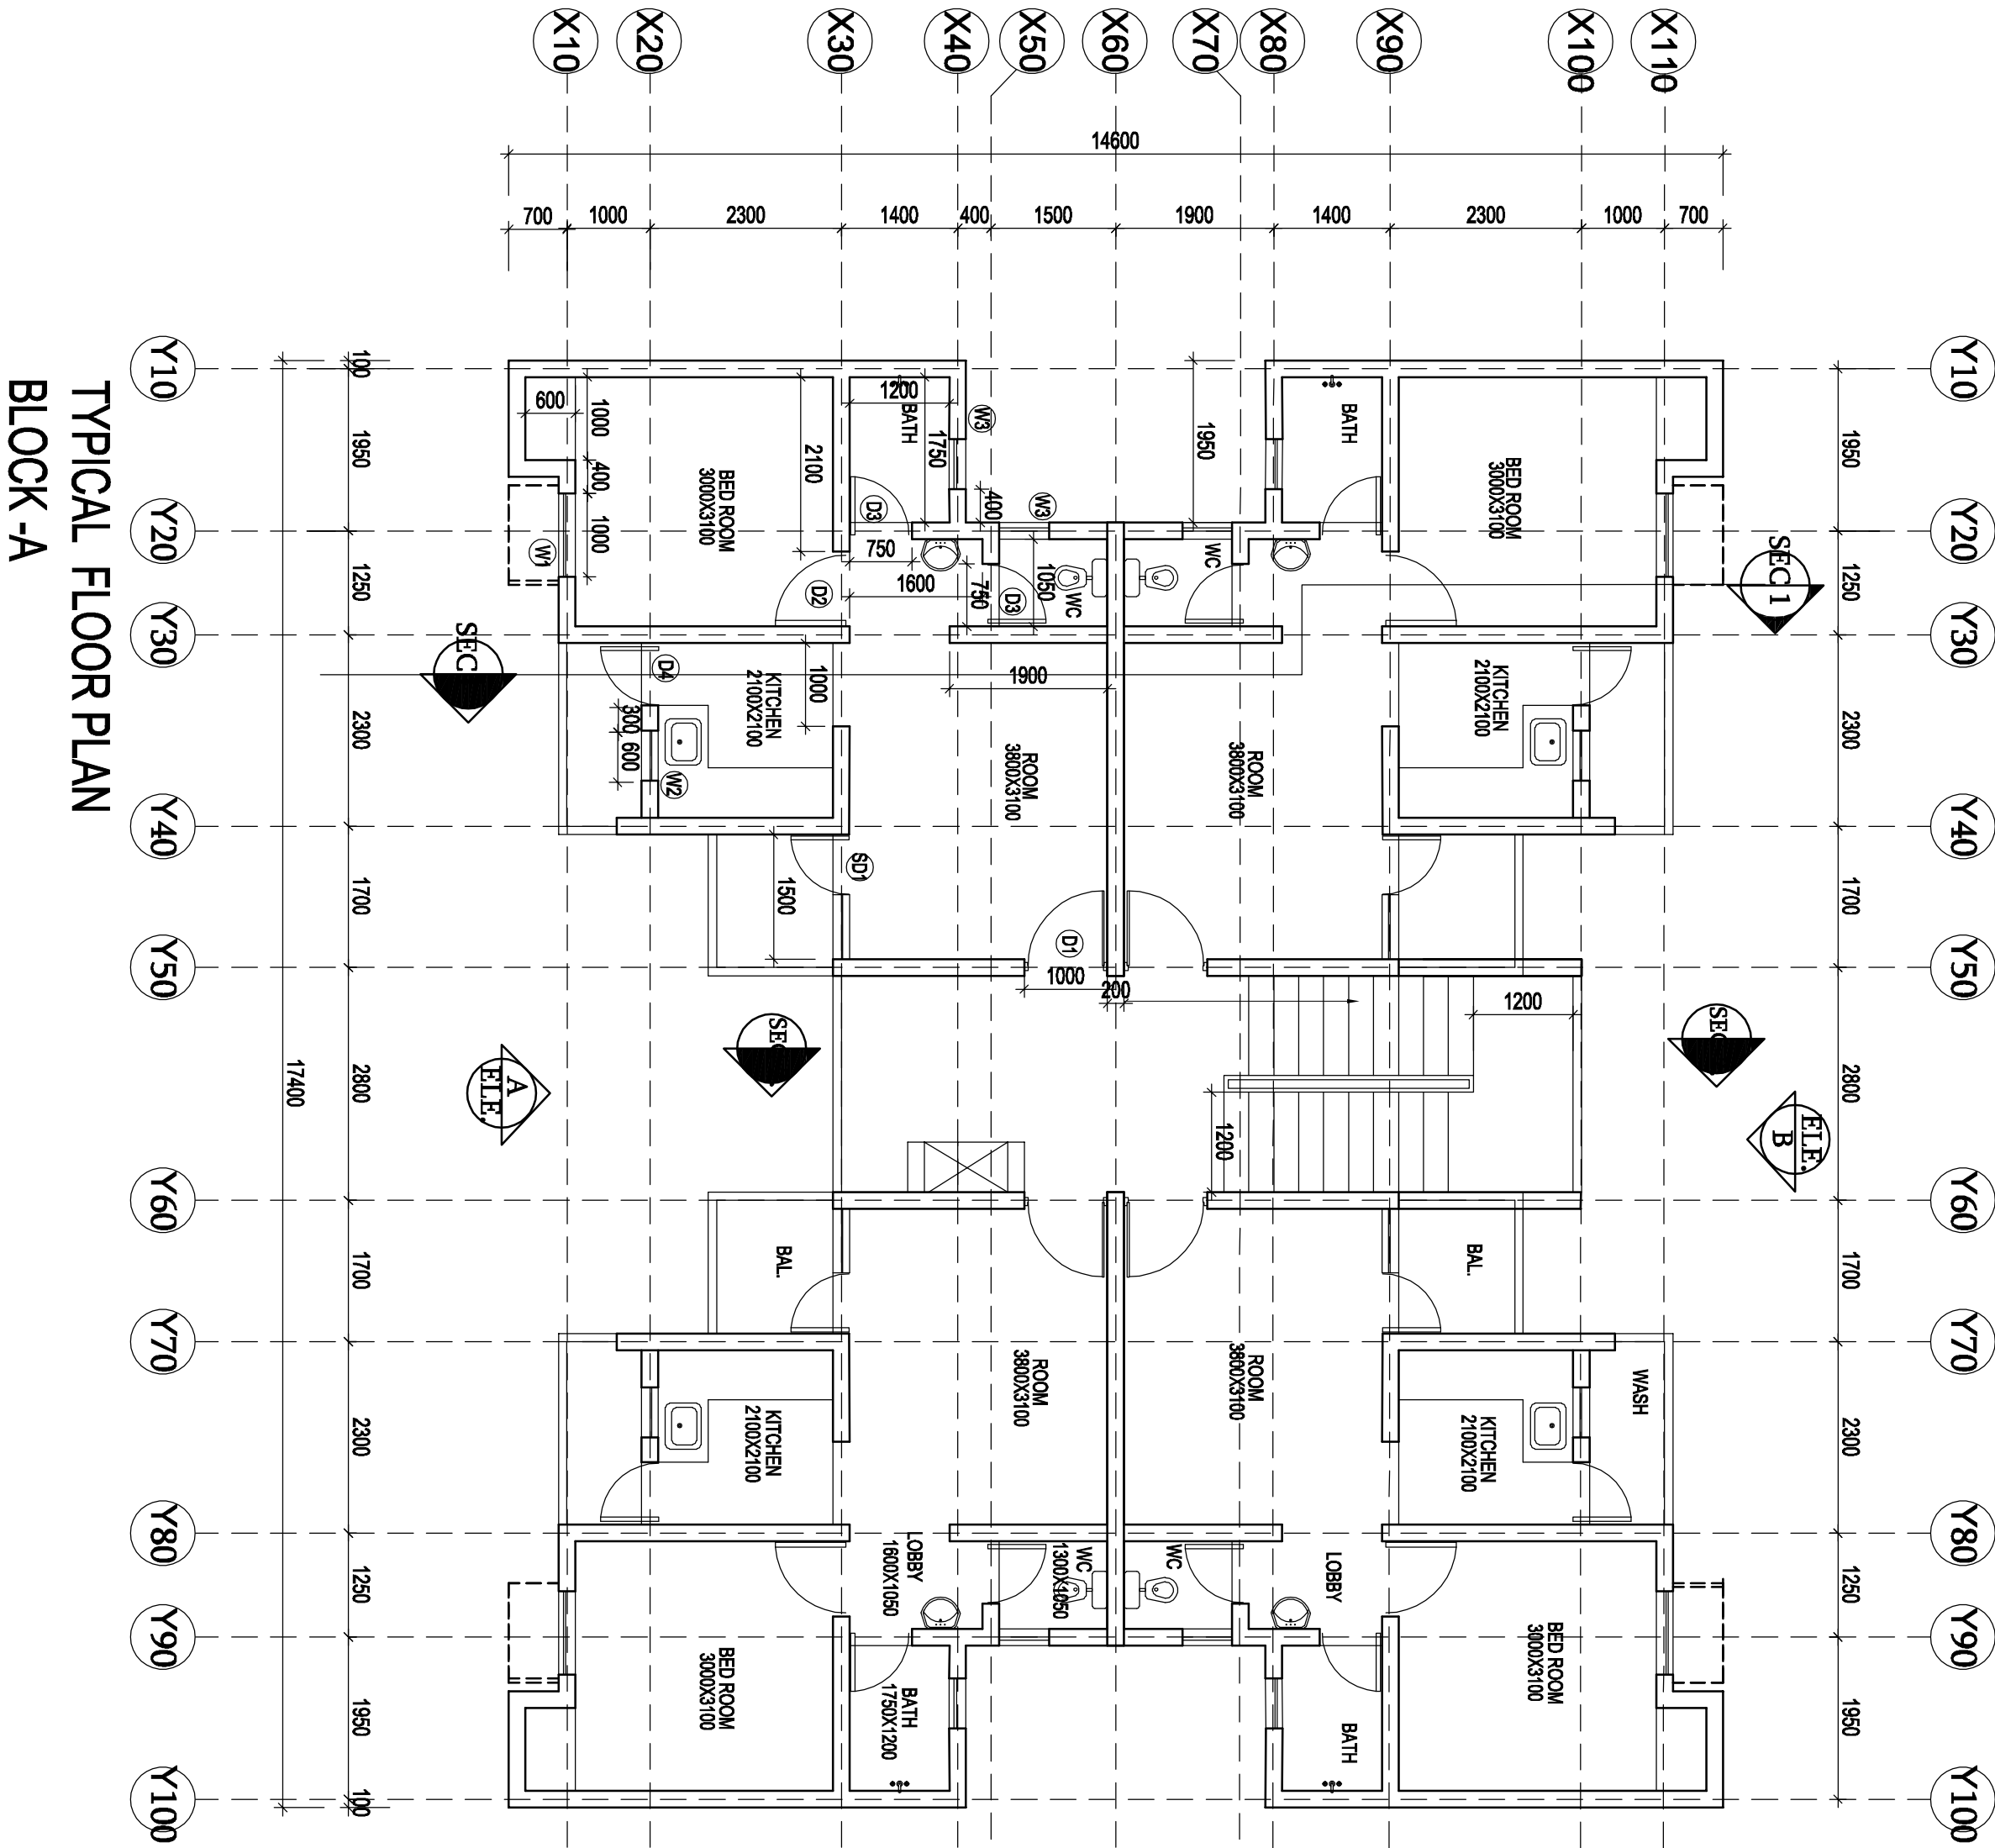

DETAIL OF OPENINGS			
SL. No.	TYPE	SIZE	CHILL/VENTIL/L.V.L. REMARK
1	D1	1000X2100	- 2100 Ent.Door
2	D2	900X2100	- 2100 Typ. Room
3	D3	750X2100	- 2100 Toilet
4	D4	750X2100	- 2100 Glazed Door
5	SD1	1500X2100	- 2100 Glazed Door
6	W1	1000X1200	900 Typical (Gr.Fl)
7	W2	600X1100	1000 Typical (Gr.Fl)
8	W3	600X900	1200 Typical (Gr.Fl)
9	D4	900X2100	- 2100 MS Door

Note:
All level are from finished floor level.


PROJECT

PROPOSED DEMONSTRATION HOUSING PROJECT
AT HATHIJAN,AHMEDABAD ,GUJARAT

DRG.TITLE			BUILDING MATERIALS & TECHNOLOGY PROMOTION COUNCIL	
TYPICAL FLOOR PLAN BLOCK -A			MINISTRY OF HOUSING & URBAN AFFAIRS,(Govt.of India) CORE-5A , 1st. FLOOR , INDIA HABITAT CENTRE , LODHI ROAD , NEW DELHI -110003 PHONE-011-24638096,011-24638097: Website:www.bmtpc.org.	
DATE DEC. 2019	SCALE	NORTH	DRG.NO. 2019/DHP/GUJAR-03	REVISION
DEALT BY	APP. BY		DRG.FOR ☐ APPROVAL ☒ TENDER ☐ CONSTRUCTION	

COPYRIGHT:
THIS DRAWING IS PROTECTED UNDER COPYRIGHT. NOT TO BE
REPRODUCED OR COPIED TO A THIRD PARTY OR USED FOR ANY
PURPOSE OTHER THAN THE PROJECT TO WHICH ISSUED WITHOUT THE
KNOWLEDGE AND CONSENT OF THE DESIGN OFFICE

- NOTES:
- ALL DIMENSIONS ARE IN MM.
 - ALL LEVELS ARE IN MM.
 - ALL LEVELS ARE TAKEN W.R.T INTERNAL ROAD LEVEL AS +00.
 - PROVISION FOR SUNKEN AREA WILL BE AS PER TECHNOLOGY DETAIL

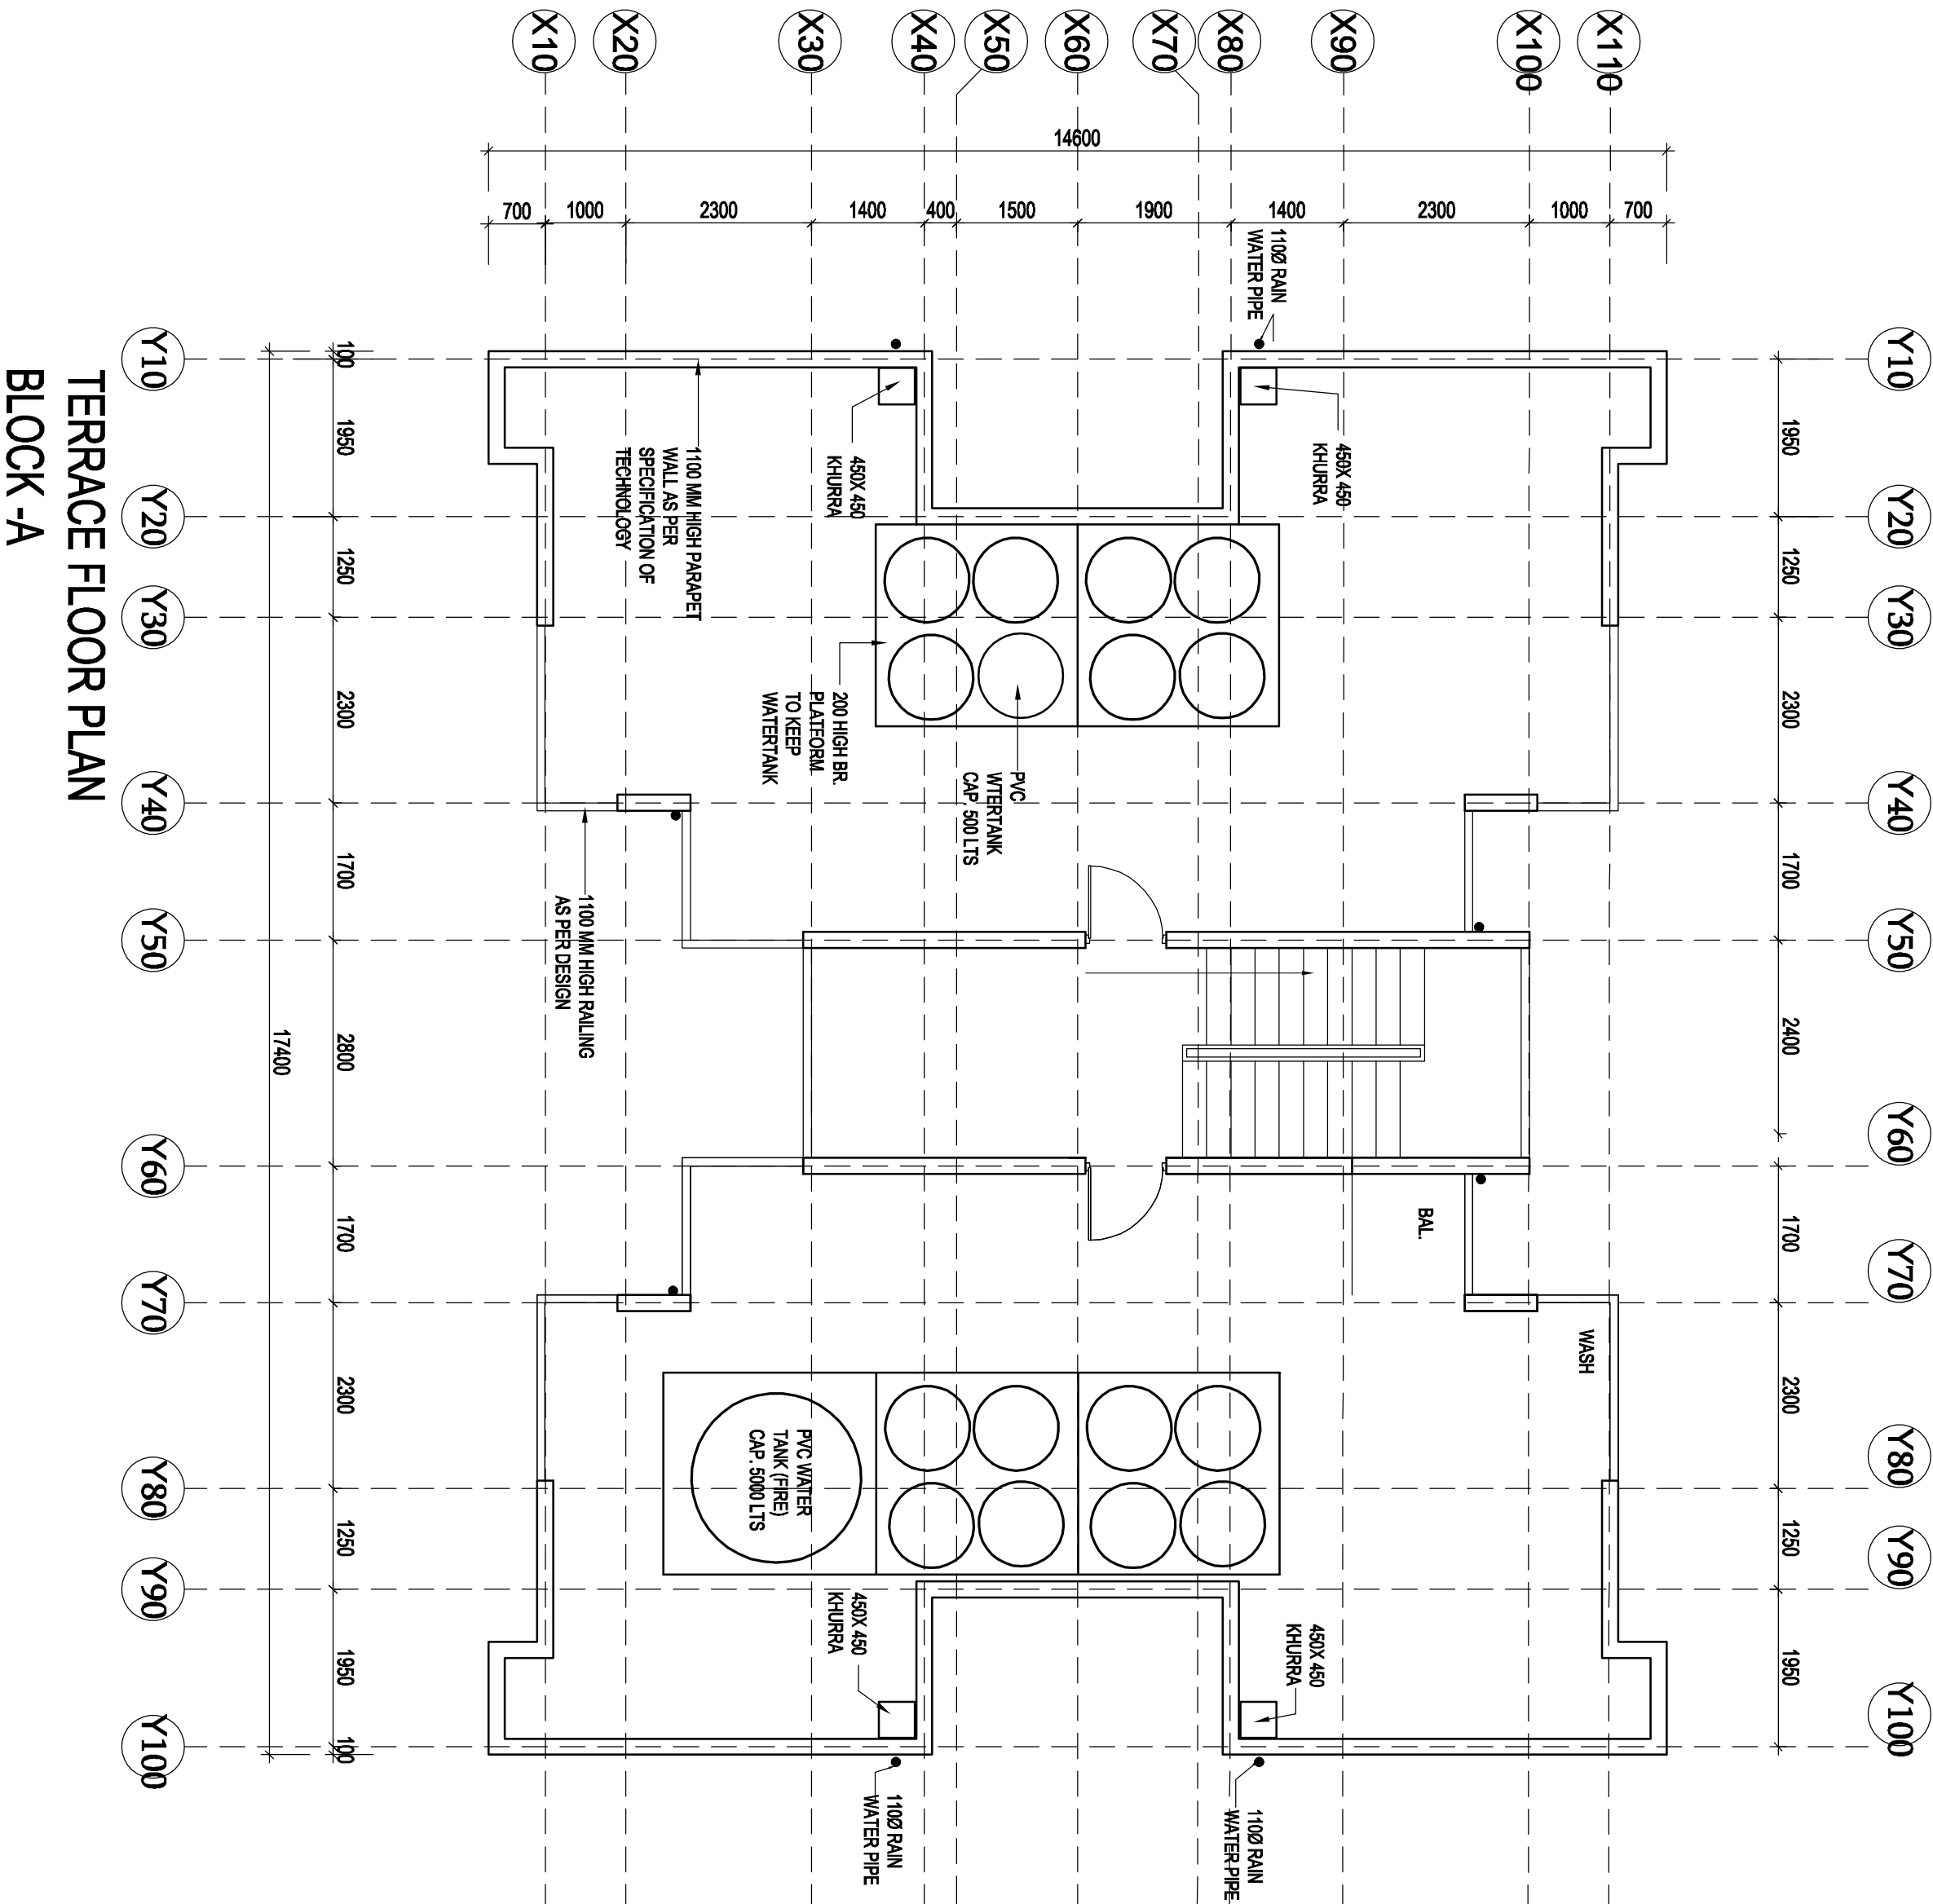

TERRACE FLOOR PLAN
BLOCK -A


PROPOSED DEMONSTRATION HOUSING PROJECT
AT HATHIJAN,AHMEDABAD ,GUJARAT

DRG.TITLE			bmipc BUILDING MATERIALS & TECHNOLOGY PROMOTION COUNCIL MINISTRY OF HOUSING & URBAN AFFAIRS,(Govt.of India) CORE-5A, 1st FLOOR ,INDIA HABITAT CENTRE , LODHI ROAD , NEW DELHI -110003 PHONE-011-24638096,011-24638097: Website:www.bmipc.org.		
TYPICAL FLOOR PLAN					
BLOCK -A					
NORTH					
DATE	SCALE				
DEC. 2019					
DEALT BY	APP. BY	DRG.NO. 2019/DHP/GUJAR-04			
DRG.FOR		☐ APPROVAL	☒ TENDER	☐ CONSTRUCTION	

COPYRIGHT: THIS DRAWING IS PROTECTED UNDER COPYRIGHT. NOT TO BE REPRODUCED OR COPIED TO A THIRD PARTY OR USED FOR ANY PURPOSE OTHER THAN THE PROJECT TO WHICH ISSUED WITHOUT THE KNOWLEDGE AND CONSENT OF THE DESIGN OFFICE

- NOTES:
- ALL DIMENSIONS ARE IN MM.
 - ALL LEVELS ARE IN MM.
 - ALL LEVELS ARE TAKEN W.R.T INTERNAL ROAD LEVEL AS +00.
 - PROVISION FOR SUNKEN AREA WILL BE AS PER TECHNOLOGY DETAIL

DETAIL OF OPENINGS				
SL. No.	TYPE	SIZE	CELL IY/LIN/LVL.	REMARK
1	D1	1000X2100	-	2100 Ent.Door
2	D2	900X2100	-	2100 Typ. Room
3	D3	750X2100	-	2100 Toilet
4	D4	750X2100	-	2100 Glazed Door
5	SD1	1500X2100	-	2100 Glazed Door
6	W1	1000X1200	900	2100 Typical (Gr.F)
7	W2	600X1100	1000	2100 Typical (Gr.F)
8	W3	600X800	1200	2100 Typical (Gr.F)
9	D4	900X2100	-	2100 MS Door
Note: All level are from finished floor level.				

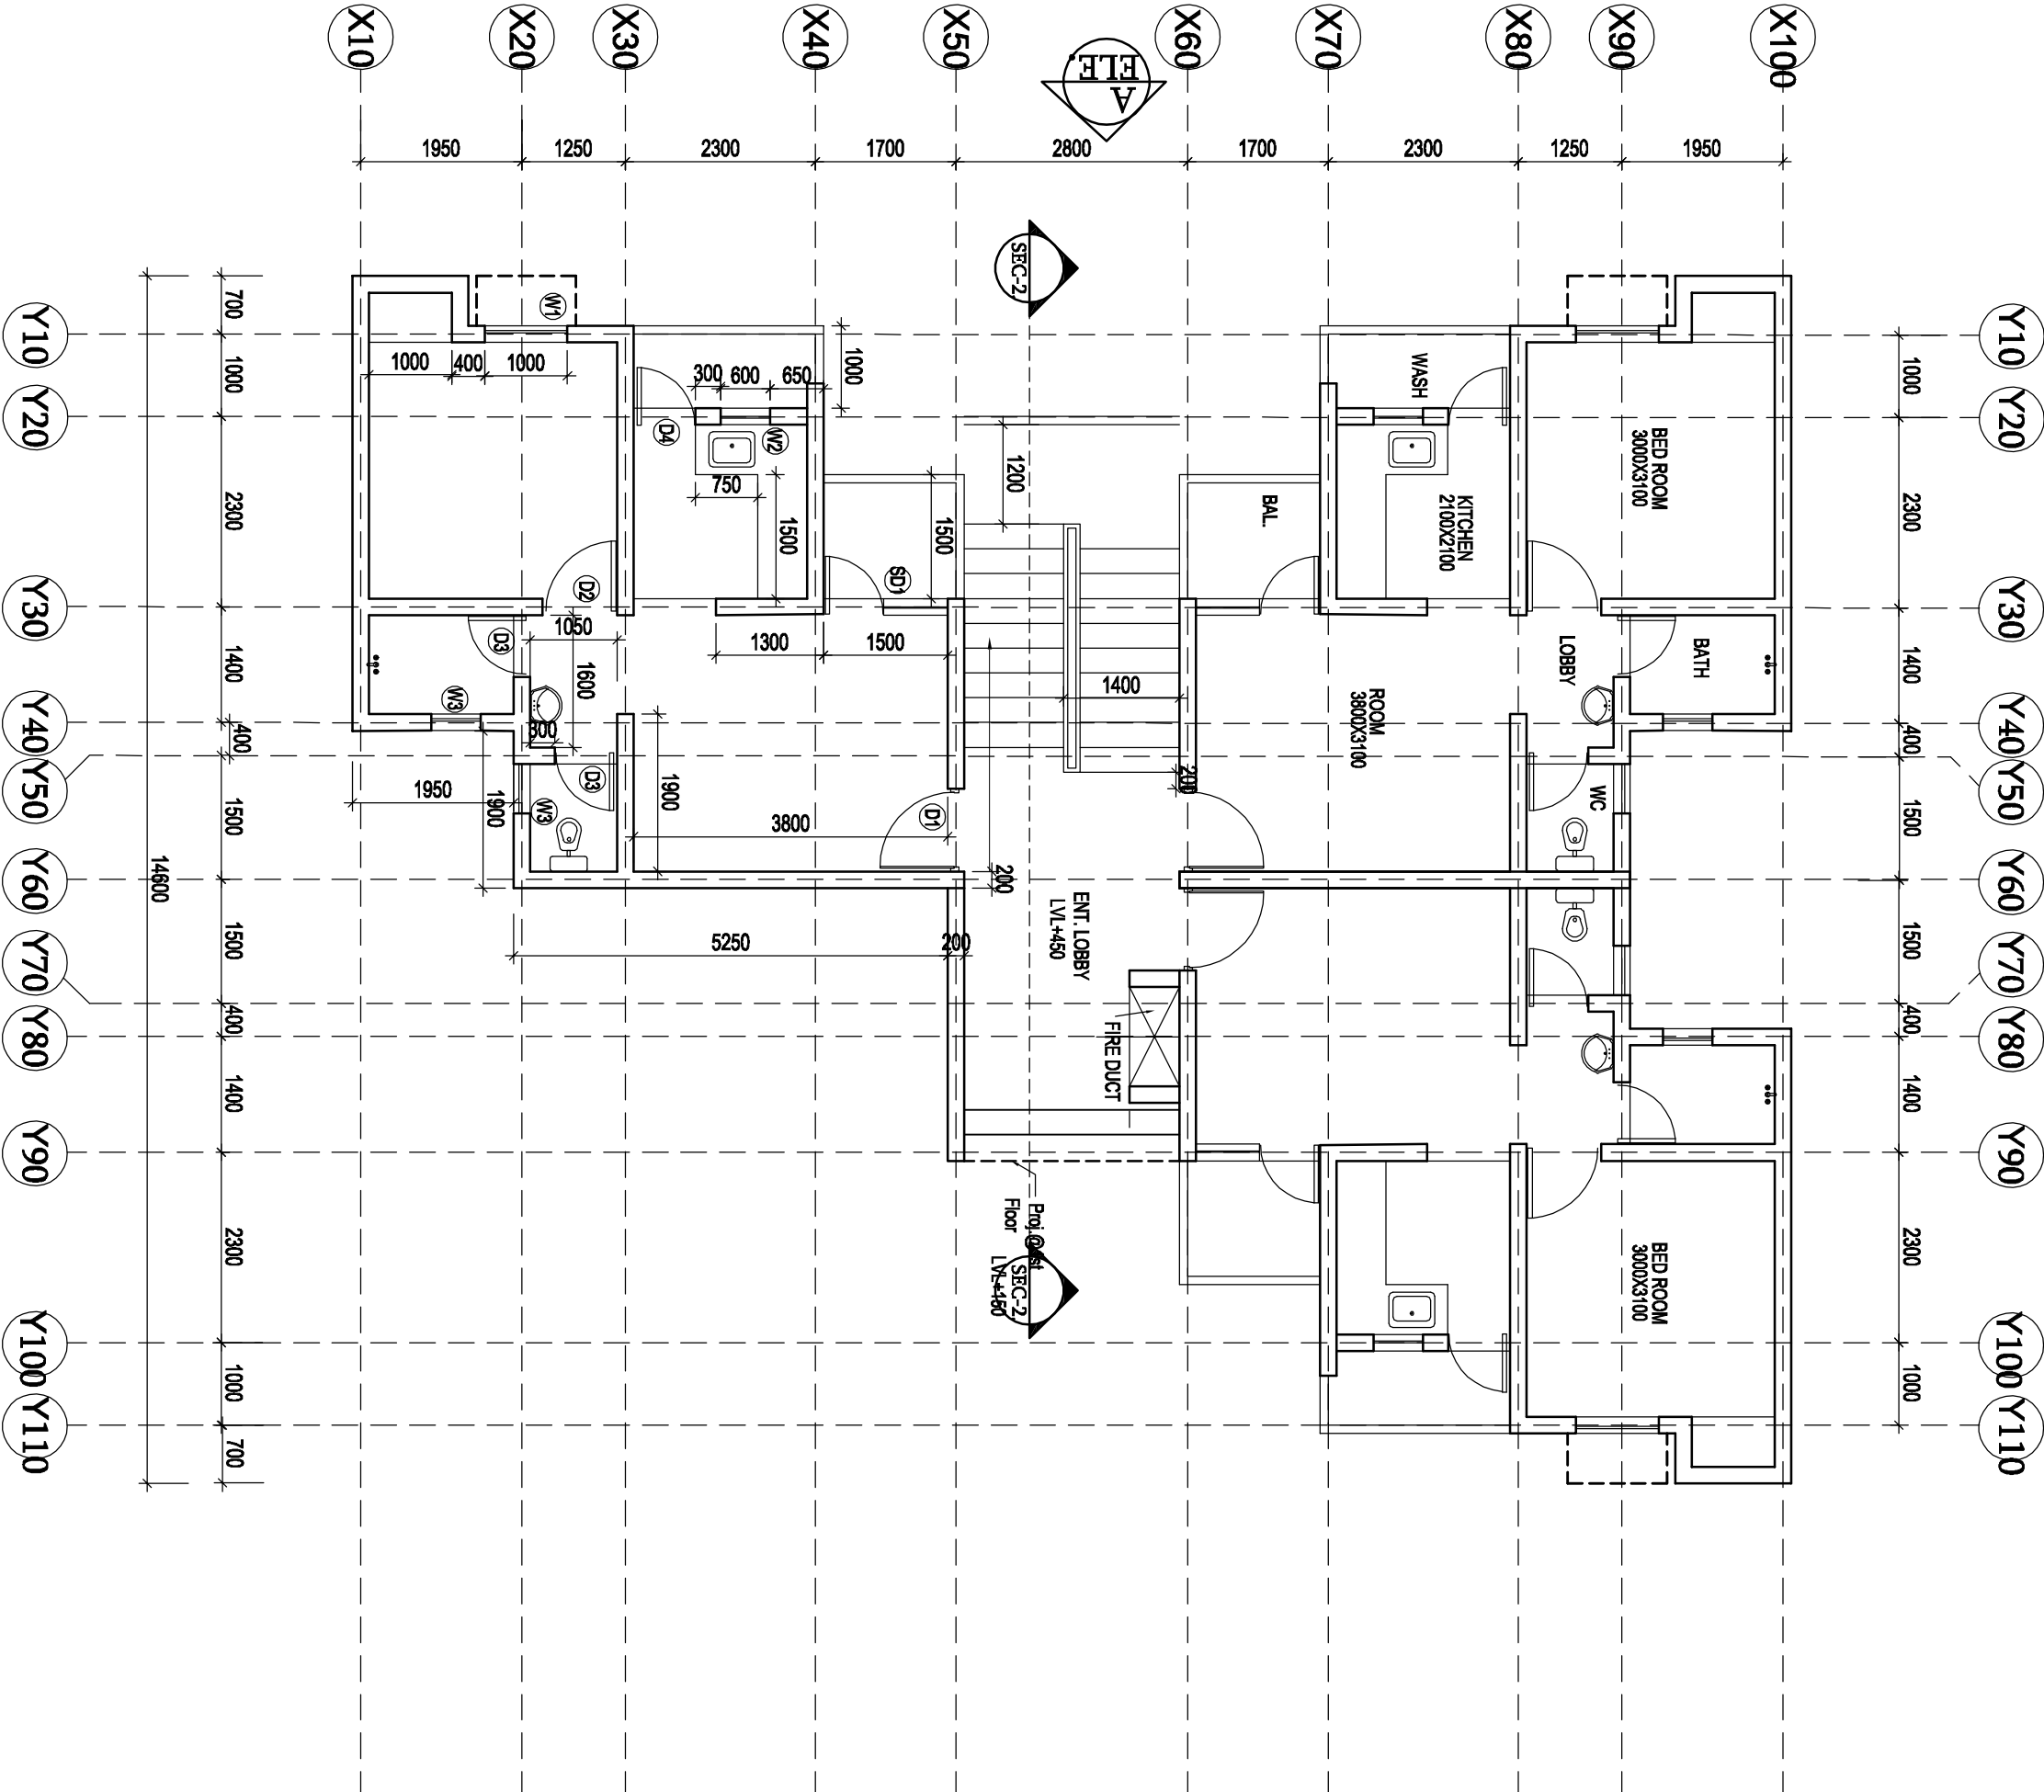

AREA DETAILS (BLOCK B&C)			
LIVING ROOM	= 3.80 x 3.10	= 11.78 sq.mts	
BED ROOM	= 3.00 x 3.10	= 9.30 sq.mts	
KITCHEN	= 2.10 x 2.10	= 4.41 sq.mts	
BATH ROOM	= 1.75 x 1.20	= 2.10 sq.mts	
W.C.	= 1.05 x 1.30	= 1.37 sq.mts	
LOBBY	= 1.25 x 1.60	= 2.00 sq.mts	
VERANDHA	= 1.60 x 1.40	= 2.24 sq.mts	
WASH	= 2.20 x 0.90	= 1.98 sq.mts	
CUPBOARD	= 1.00 x 0.60	= 0.60 sq.mts	
CARPET AREA		= 35.78 sq.mts	
PLINTH AREA OF UNIT		= 44.40 sq.mts	
AREA OF STAIRCASE=9.00x2.80		= 23.4 sq.mts	
AREA OF STAIRCASE /UNIT		= 7.80 sq.mts.	
TOTAL AREA OF UNIT		= 52.20 sq.mts	
NO. OF UNIT ON 1 FLOOR		= 3	
AREA OF BLOCK (BGR. COVERAGE)		= 156.60SQMTRS	
(3 UNITS)		= 4 (G+3)	
NO. OF FLOORS		= 626.40 sq.mts	
COVERED AREA ON ALL FLOOR			

GROUND FLOOR PLAN
BLOCK -B&C

PROJECT

PROPOSED DEMONSTRATION HOUSING PROJECT
AT HATHIJAN,AHMEDABAD ,GUJARAT


DRG.TITLE		
GROUND FLOOR PLAN BLOCK -B&C		
DATE DEC. 2019	SCALE	NORTH
DEALT BY	APP. BY	

BUILDING MATERIALS & TECHNOLOGY PROMOTION COUNCIL MINISTRY OF HOUSING & URBAN AFFAIRS,(Govt.of India) CORE-5A, 1st. FLOOR, INDIA HABITAT CENTRE , LODHI ROAD , NEW DELHI -110003 PHONE-011-24638096,011-24638097. Website:www.btmipc.org.		
DRG.NO. 2019/DH/P/GU/AR-05	REVISION	
DRG.FOR ☐ APPROVAL ☒ TENDER ☐ CONSTRUCTION		



COPYRIGHT:
THIS DRAWING IS PROTECTED UNDER COPYRIGHT. NOT TO BE
REPRODUCED OR COPIED TO A THIRD PARTY OR USED FOR ANY
PURPOSE OTHER THAN THE PROJECT TO WHICH ISSUED WITHOUT THE
KNOWLEDGE AND CONSENT OF THE DESIGN OFFICE

- NOTES:
- ALL DIMENSIONS ARE IN MM.
 - ALL LEVELS ARE IN MM.
 - ALL LEVELS ARE TAKEN W.R.T INTERNAL ROAD LEVEL AS +00.
 - PROVISION FOR SUNKEN AREA WILL BE AS PER TECHNOLOGY DETAIL

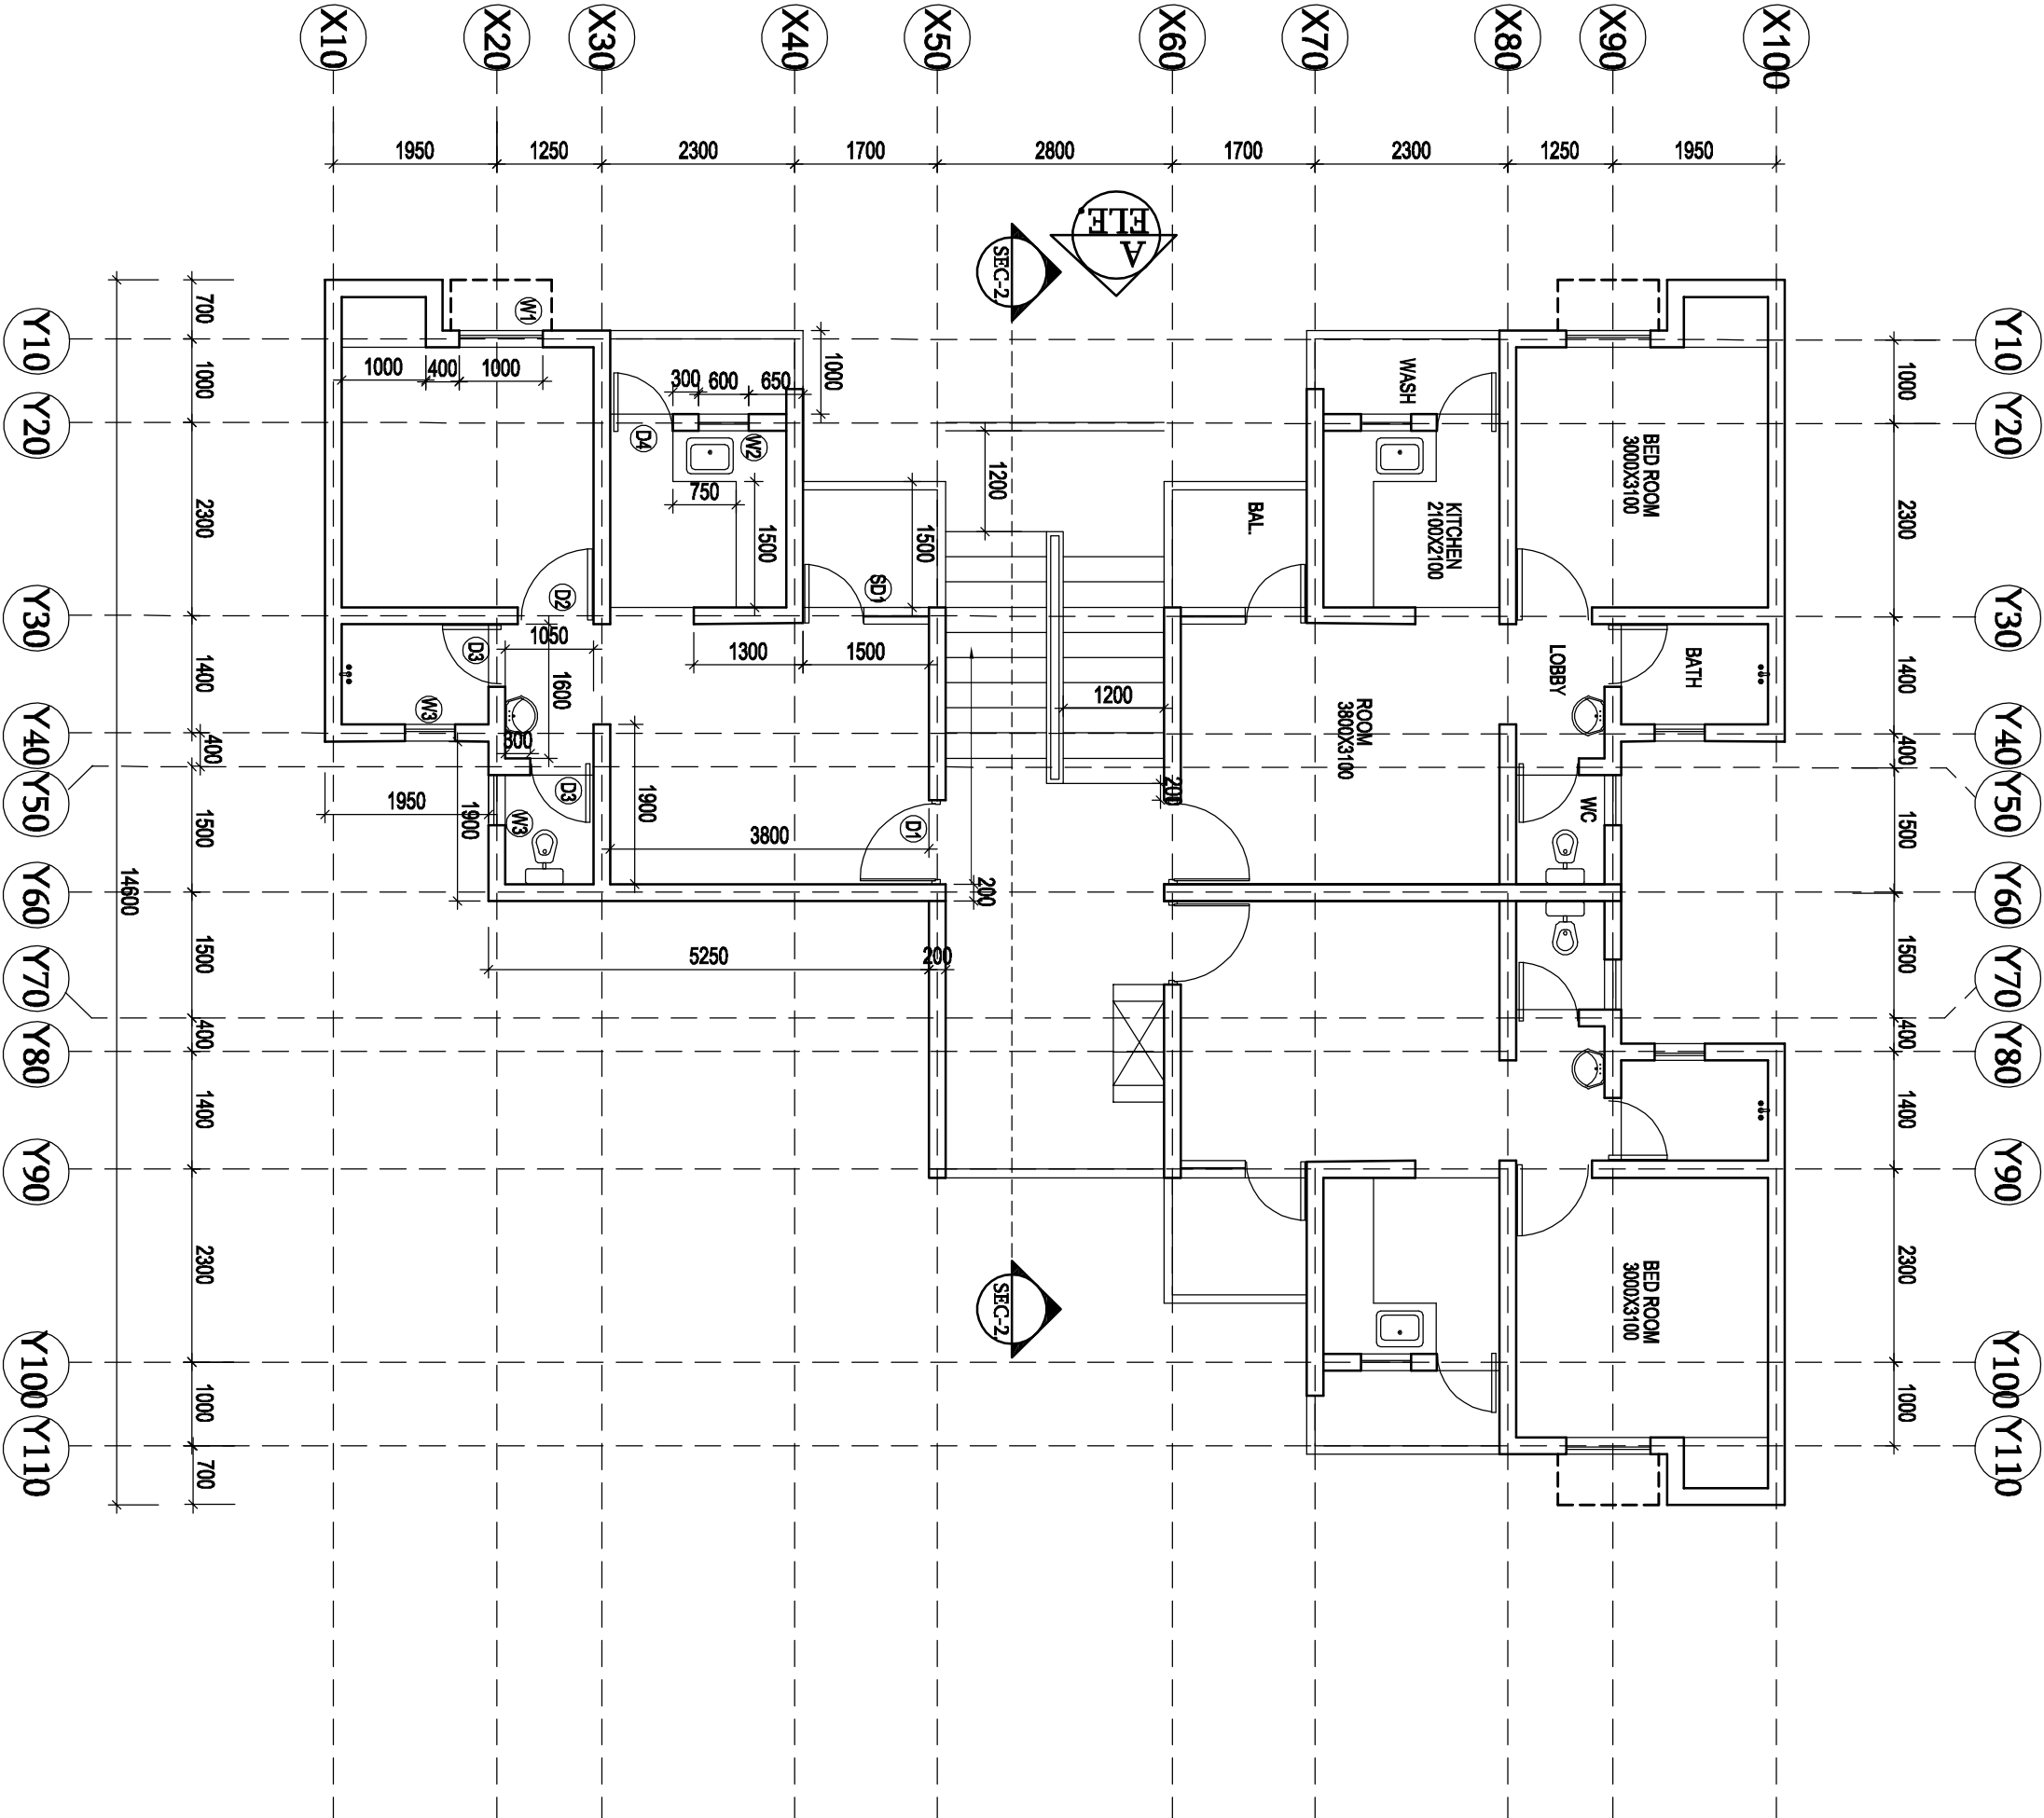

FIRST FLOOR PLAN
BLOCK -B&C


DRG.TITLE			BUILDING MATERIALS & TECHNOLOGY PROMOTION COUNCIL	
FIRST FLOOR PLAN BLOCK -B&C			MINISTRY OF HOUSING & URBAN AFFAIRS,(Govt.of India)	
DATE	SCALE	NORTH	CORE-5A, 1st. FLOOR, INDIA HABITAT CENTRE ,	
DEC. 2019			LODHI ROAD , NEW DELHI -110003	
DEALT BY	APP. BY		PHONE-011-24638096,011-24638097: Website:www.btmipc.org.	
DRG.NO. 2019/DHP/GU/AR-06			DRG.FOR ☐ APPROVAL ☒ TENDER ☐ CONSTRUCTION	REVISION

PROJECT

PROPOSED DEMONSTRATION HOUSING PROJECT
AT HATHIJAN,AHMEDABAD ,GUJARAT

COPYRIGHT:
THIS DRAWING IS PROTECTED UNDER COPYRIGHT. NOT TO BE
REPRODUCED OR COPIED TO A THIRD PARTY OR USED FOR ANY
PURPOSE OTHER THAN THE PROJECT TO WHICH ISSUED WITHOUT THE
KNOWLEDGE AND CONSENT OF THE DESIGN OFFICE

- NOTES:
- ALL DIMENSIONS ARE IN MM.
 - ALL LEVELS ARE IN MM.
 - ALL LEVELS ARE TAKEN W.R.T INTERNAL ROAD LEVEL AS +00.
 - PROVISION FOR SUNKEN AREA WILL BE AS PER TECHNOLOGY DETAIL

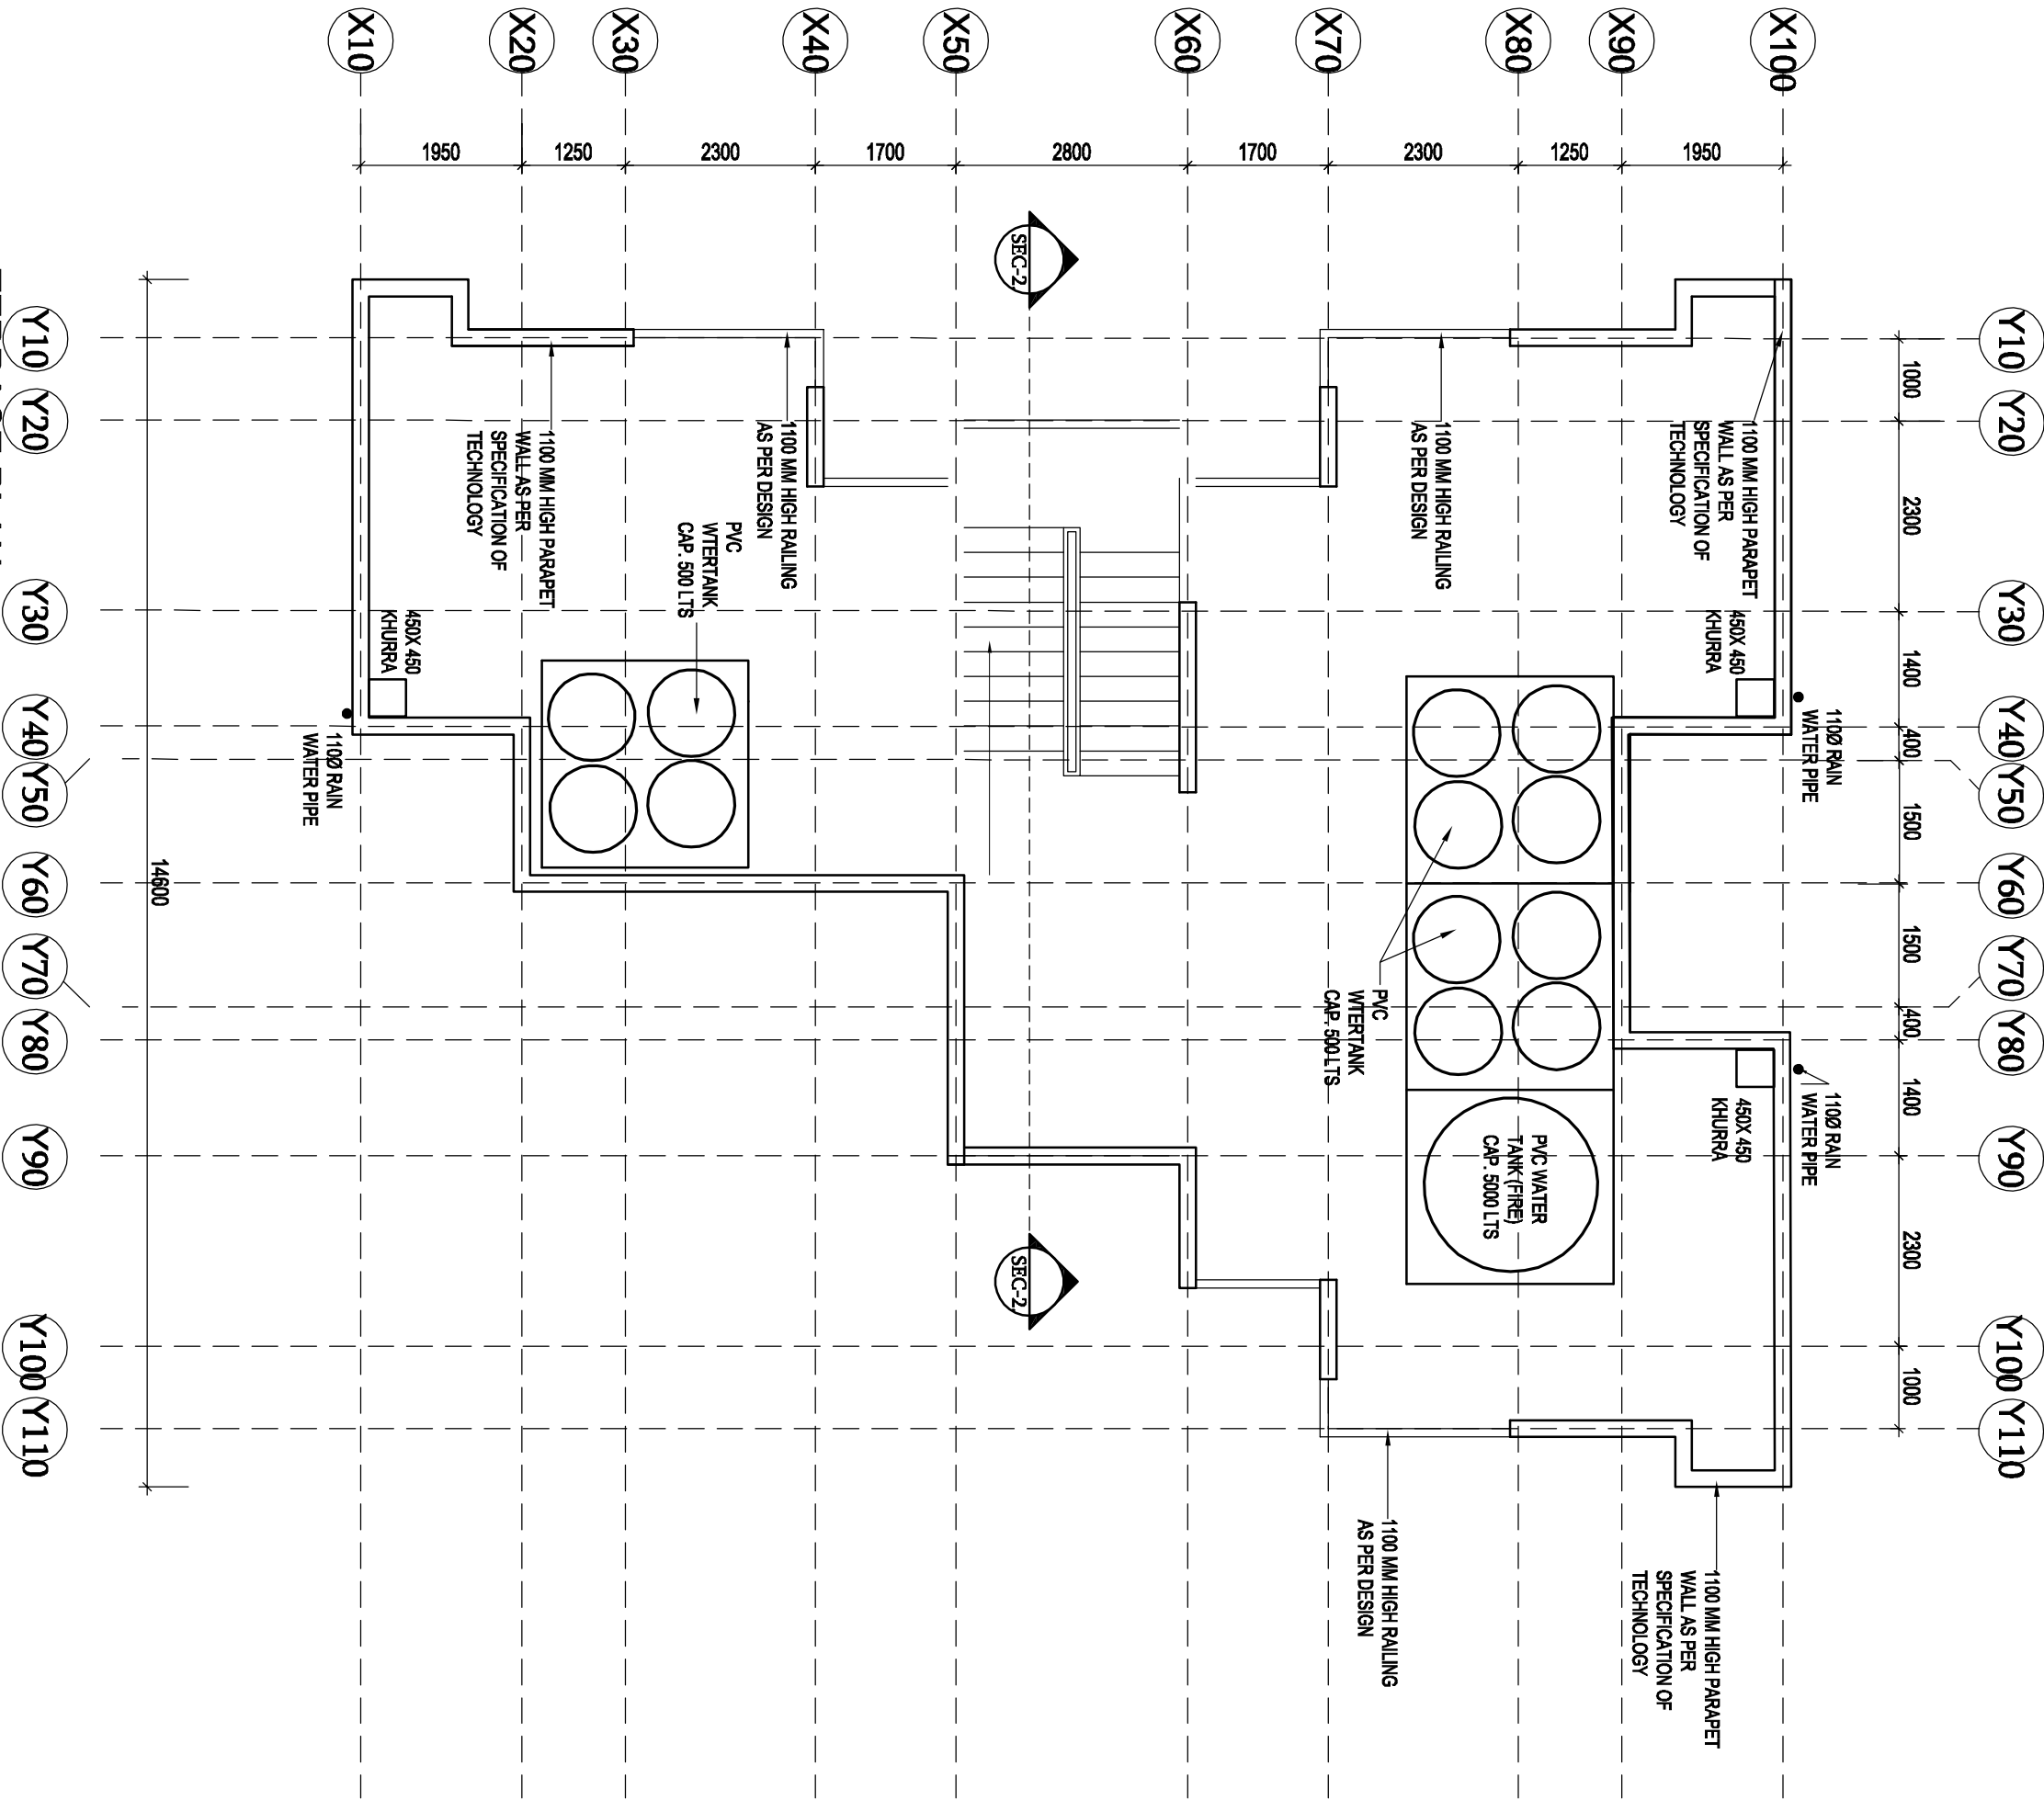

TERRACE PLAN
BLOCK-B&C


PROJECT

PROPOSED DEMONSTRATION HOUSING PROJECT AT HATHIJAN, AHMEDABAD, GUJARAT

DRG. TITLE			btmipc		
TERRACE PLAN BLOCK -B&C			BUILDING MATERIALS & TECHNOLOGY PROMOTION COUNCIL MINISTRY OF HOUSING & URBAN AFFAIRS, (Govt. of India) CORE-5A, 1st FLOOR, INDIA HABITAT CENTRE, LODHI ROAD, NEW DELHI -110003 PHONE-011-24638096, 011-24638097. Website: www.btmipc.org.		
DATE DEC. 2019	SCALE	NORTH	DRG. NO. 2019/DHP/GU/AR-07		REVISION
DEALT BY	APP. BY		DRG. FOR ☐ APPROVAL ☒ TENDER ☐ CONSTRUCTION		

COPYRIGHT:
THIS DRAWING IS PROTECTED UNDER COPYRIGHT. NOT TO BE
REPRODUCED OR COPIED TO A THIRD PARTY OR USED FOR ANY
PURPOSE OTHER THAN THE PROJECT TO WHICH ISSUED WITHOUT THE
KNOWLEDGE AND CONSENT OF THE DESIGN OFFICE

- NOTES:
- ALL DIMENSIONS ARE IN MM.
 - ALL LEVELS ARE IN MM.
 - ALL LEVELS ARE TAKEN W.R.T INTERNAL ROAD LEVEL AS ±00.
 - PROVISION FOR SUNKEN AREA WILL BE AS PER TECHNOLOGY DETAIL

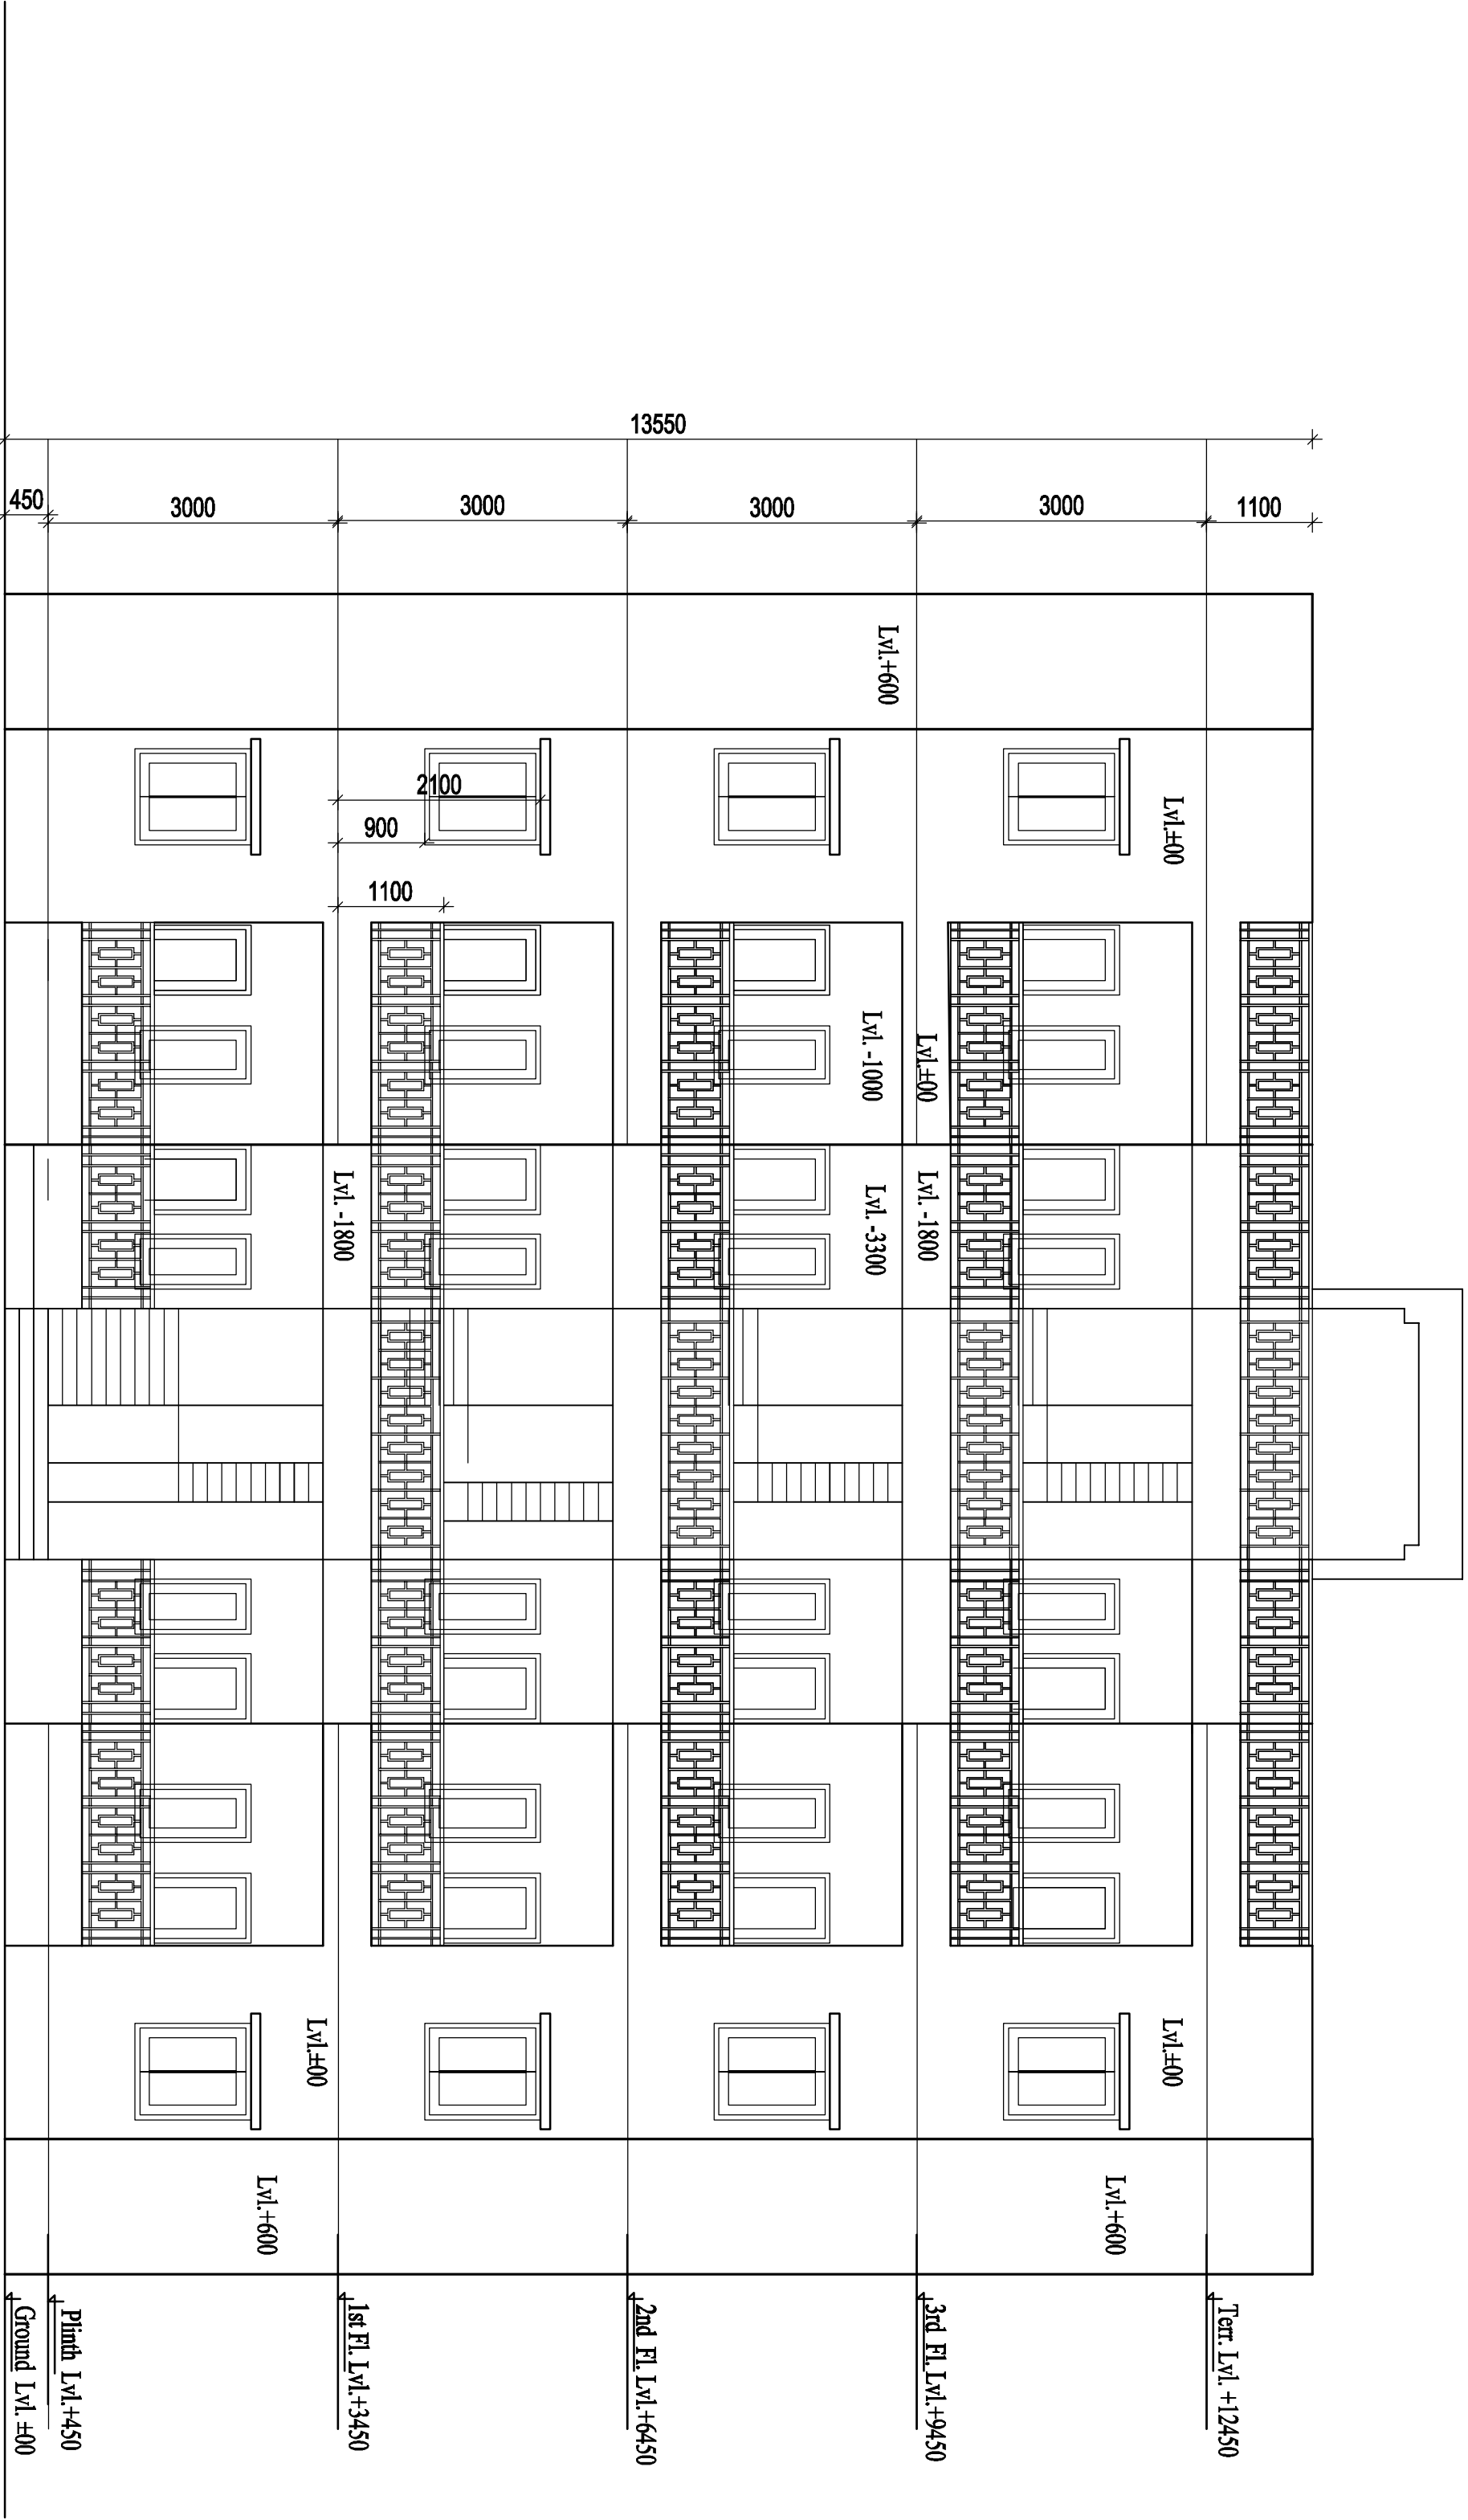

ELEVATION-A

PROJECT		
PROJECT		
COPYRIGHT:
THIS DRAWING IS PROTECTED UNDER COPYRIGHT. NOT TO BE
REPRODUCED OR COPIED TO A THIRD PARTY OR USED FOR ANY
PURPOSE OTHER THAN THE PROJECT TO WHICH ISSUED WITHOUT THE
KNOWLEDGE AND CONSENT OF THE DESIGN OFFICE

- NOTES:
- ALL DIMENSIONS ARE IN MM.
 - ALL LEVELS ARE IN MM.
 - ALL LEVELS ARE TAKEN W.R.T INTERNAL ROAD LEVEL AS ±00.
 - PROVISION FOR SUNKEN AREA WILL BE AS PER TECHNOLOGY DETAIL




ELEVATION-B

PROJECT			DRG. TITLE			 BUILDING MATERIALS & TECHNOLOGY PROMOTION COUNCIL MINISTRY OF HOUSING & URBAN AFFAIRS, (Govt. of India) CORE-5A, 1st FLOOR, INDIA HABITAT CENTRE, LODHI ROAD, NEW DELHI - 110003 PHONE-011-24638096, 011-24638097. Website: www.bmtpc.org.		
PROPOSED DEMONSTRATION HOUSING PROJECT								
AT HATHIJAN, AHMEDABAD, GUJARAT								
DATE DEC. 2019			SCALE		NORTH			
DEALT BY			APP. BY					
DRG.NO. 2019/DHP/GU/AR-09			REVISION					
DRG.FOR ☐ APPROVAL ☒ TENDER ☐ CONSTRUCTION								

COPYRIGHT:
THIS DRAWING IS PROTECTED UNDER COPYRIGHT. NOT TO BE
REPRODUCED OR COPIED TO A THIRD PARTY OR USED FOR ANY
PURPOSE OTHER THAN THE PROJECT TO WHICH ISSUED WITHOUT THE
KNOWLEDGE AND CONSENT OF THE DESIGN OFFICE

- NOTES:**
- ALL DIMENSIONS ARE IN MM.
 - ALL LEVELS ARE IN MM.
 - ALL LEVELS ARE TAKEN W/R INTERNAL ROAD LEVEL AS ± 00 .
 - PROVISION FOR SUNKEN AREA WILL BE AS PER TECHNOLOGY DETAIL

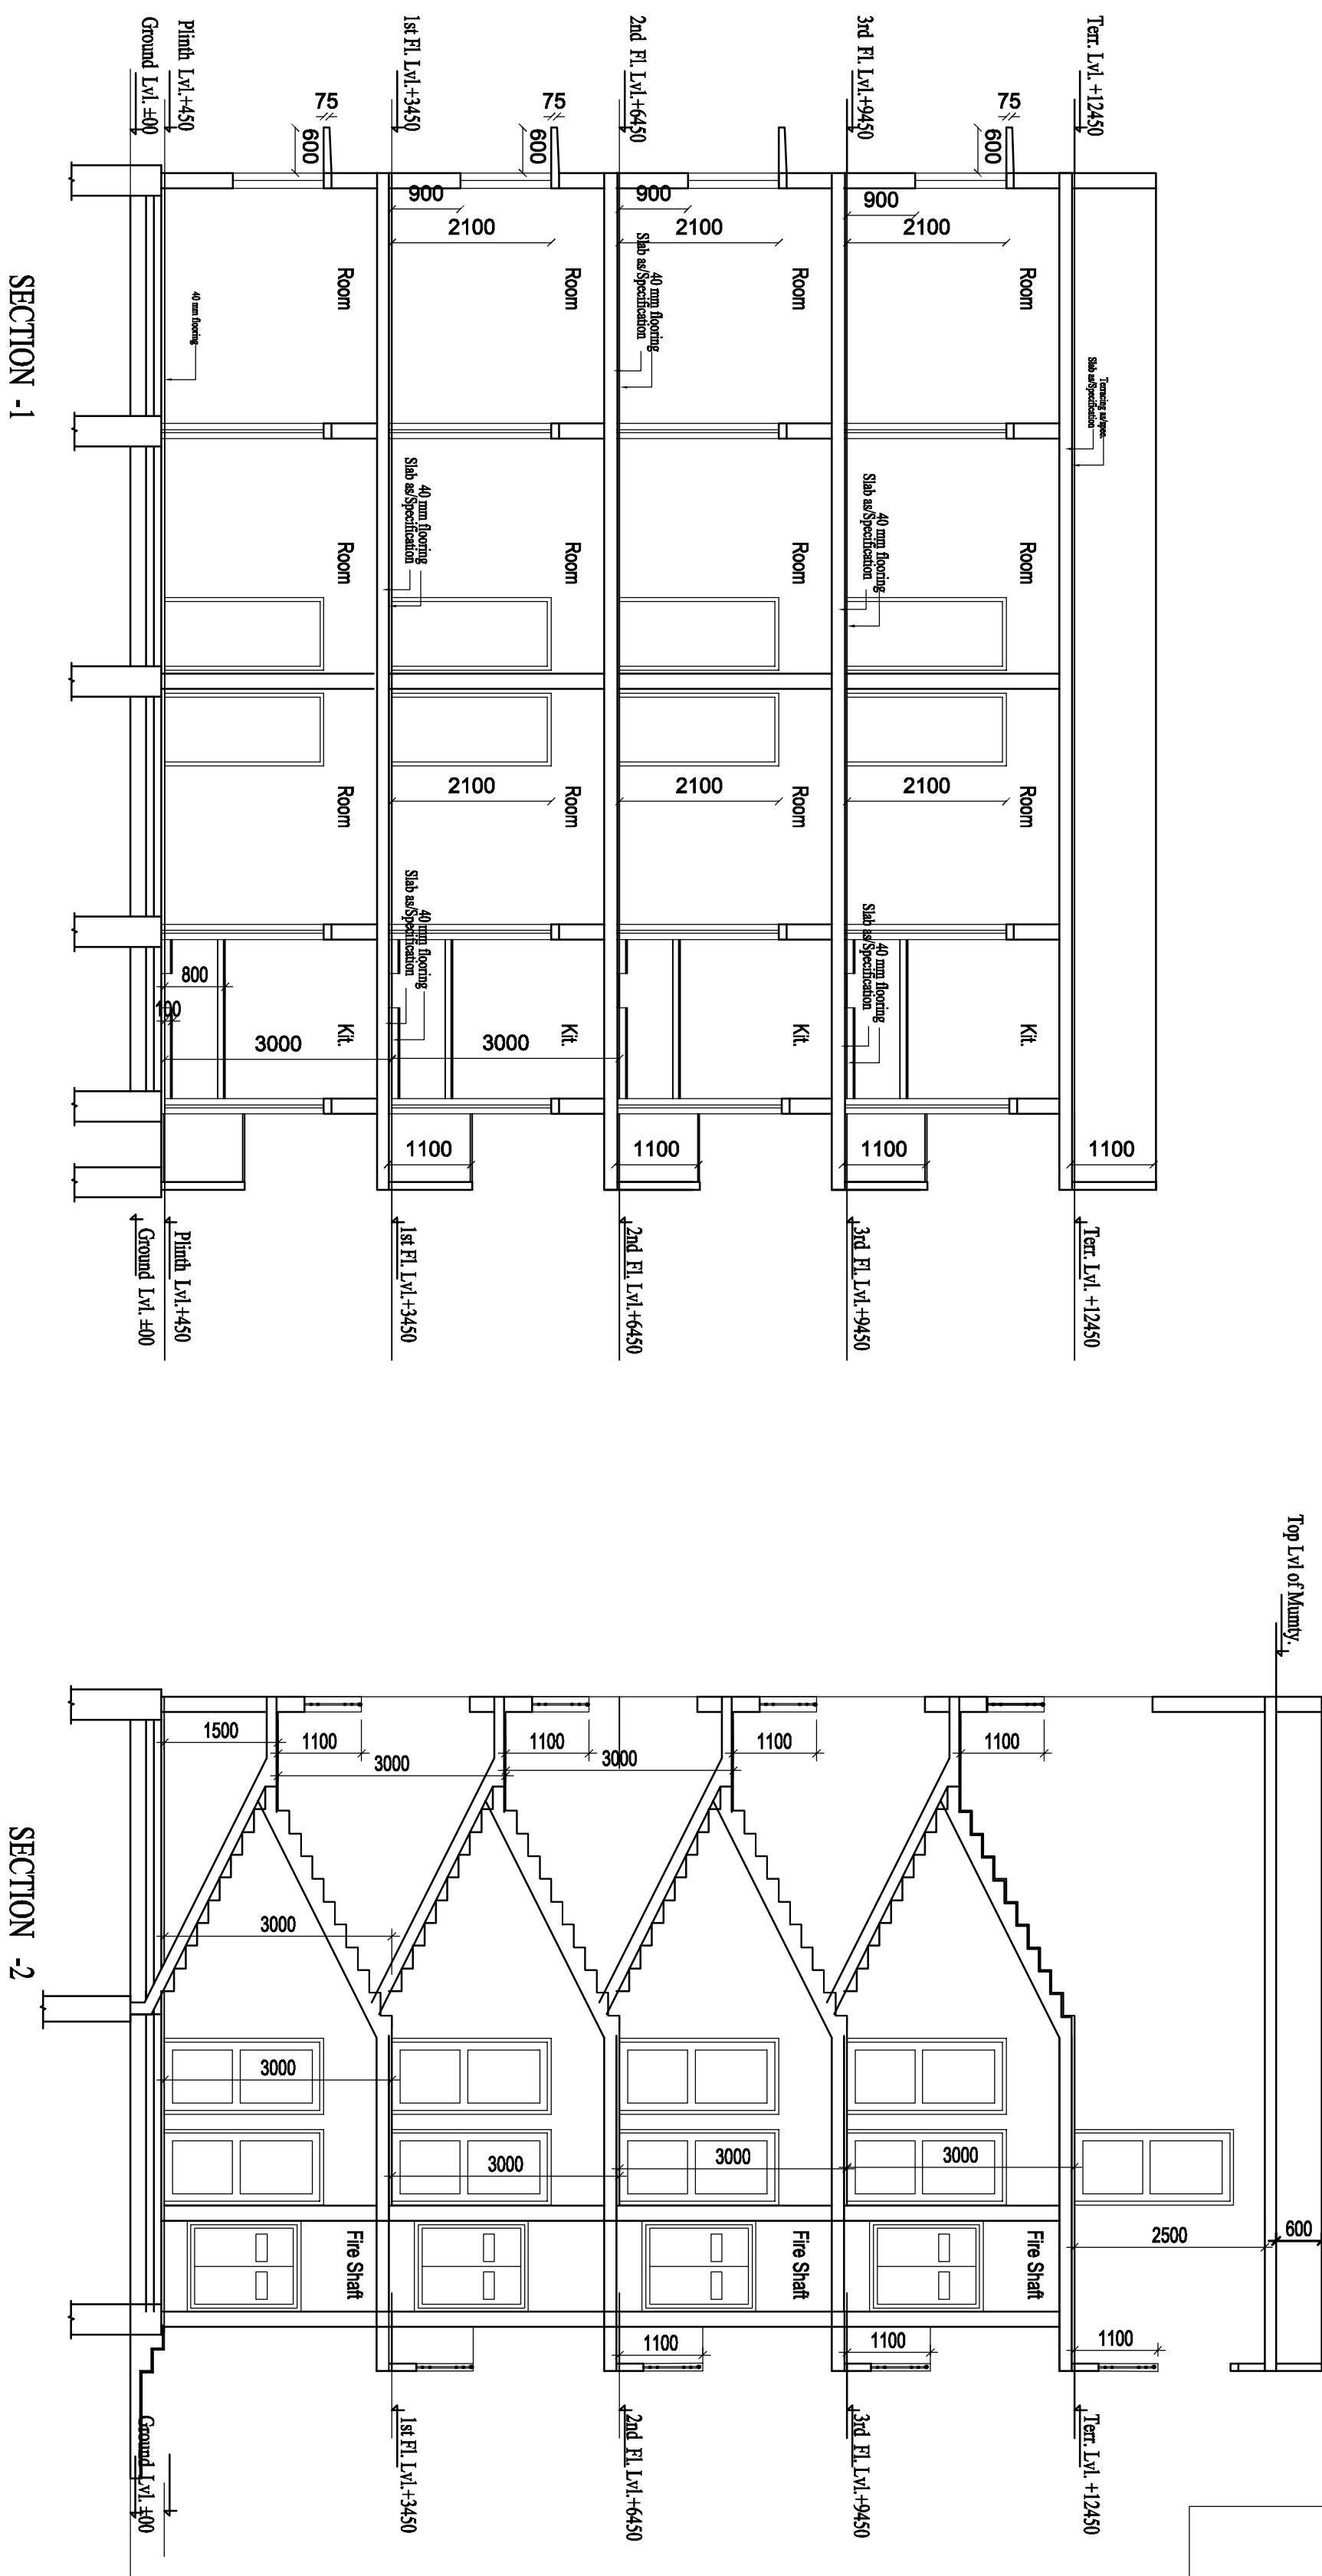

PROJECT

PROPOSED DEMONSTRATION HOUSING PROJECT AT HATHIAN, AHMEDABAD, GUJARAT

DRG. TITLE			
SECTIONS		BUILDING MATERIALS & TECHNOLOGY PROMOTION COUNCIL MINISTRY OF HOUSING & URBAN AFFAIRS, (Govt. of India) CORE-5A, 1st FLOOR, 'INDIA HABITAT' CENTRE, LODHI ROAD, NEW DELHI -110003 PHONE-011-24638096, 011-24638097. Website: www.bmpc.org.	
DATE DEC. 2019	SCALE	NORTH	
DEALT BY	APP. BY	DRG. NO. 2019/DHP/GUJAR-10 REVISION	
DRG. FOR ☐ APPROVAL		☒ TENDER ☐ CONSTRUCTION	