


DETAIL OF OPENINGS								
Sl. NO.	TYPE	SIZE	CALL LVL.	FIN. LVL.	REMARK	UNIT A	UNIT B	UNIT C
1	D1	1000x2100	-	2100	MAIN ENT	1	-	1
2	D2	900x2100	-	2100	TYPICAL	2	1	2
3	D3	750x2100	-	2100	BATH&WC	2	2	2
4	DW1	2000x2100	900	2100	MAIN ENT	-	1	-
5	DW2	1800x2100	900	2100	BAL.	-	1	-
6	DW3	1160x2100	900	2100	BAL.	-	-	1
7	W1	1000x1200	900	2100	TYPICAL	2	-	2
8	W2	900x1100	1000	2100	KITCHEN	1	1	1
9	W3	600x1200	900	2100	LIVING RM	1	1	-
10	V1	600x600	1500	2100	BATH&WC	2	2	2
11	D4	900x2100	--	2100	ST. DOOR	Terrace		

Note:
All level are from finished floor level.

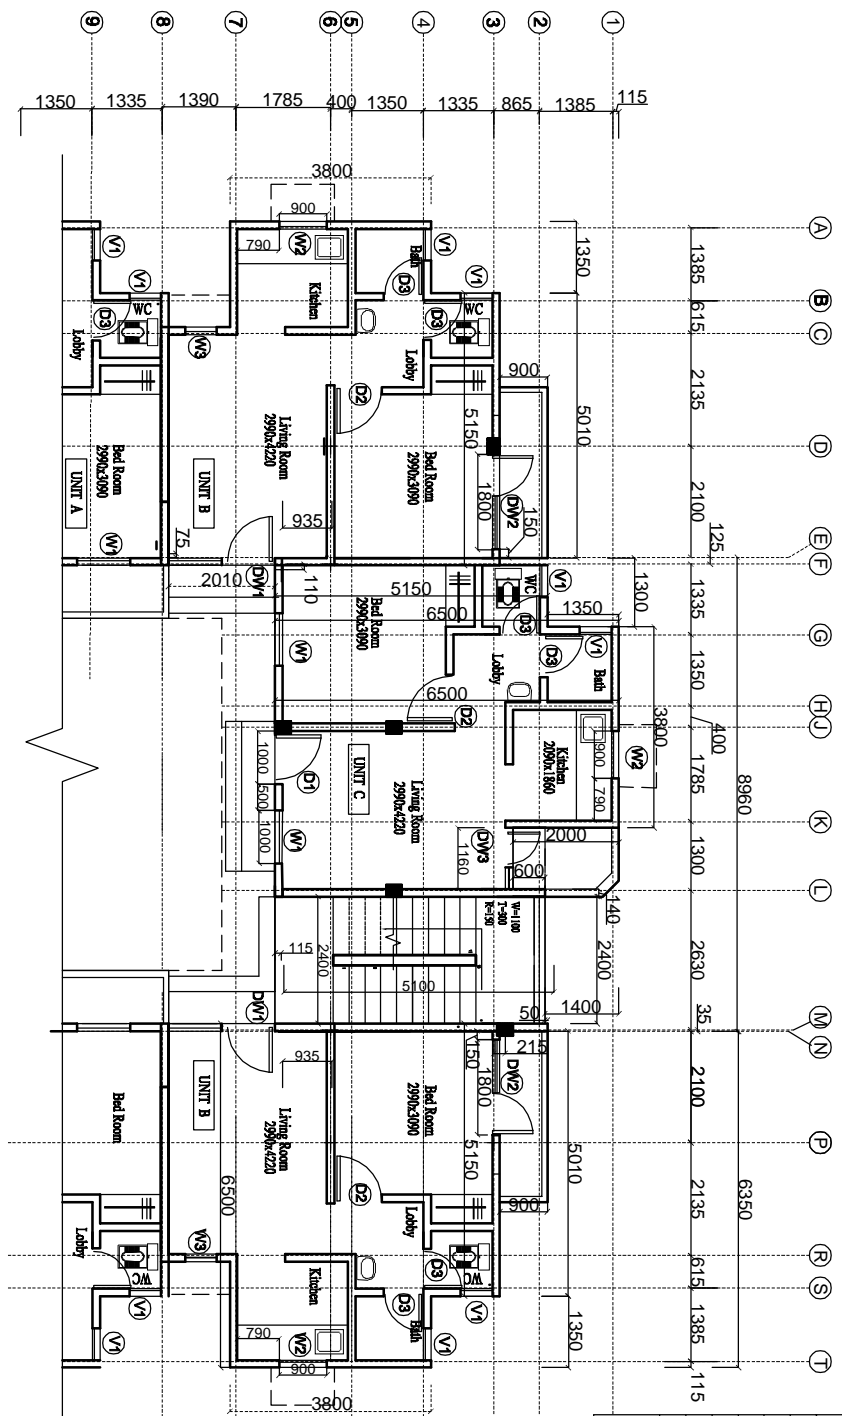

GROUND FLOOR PLAN
TYPICAL UNIT B&C
BLOCK 1

PROJECT
Biharsharif.
Proposed Demonstration Houses at Chakhajiyain,

DATE		ISSUED TO		DATE		DEALT BY		SCALE		NORTH	
DRG. TITLE				FLOOR PLAN UNIT-B&C							
<p>BUILDING MATERIALS & TECHNOLOGY PROMOTION COUNCIL MINISTRY OF HOUSING & URBAN POVERTY ALLEVIATION (Govt of India) CORP-54, W. FLOOR, INDIA HABITAT CENTRE, LODI ROAD, NEW DELHI-110003 PHONE-011-2463200/011-24632011 Website: www.imprc.org</p>											
DRG. NO.											