


DETAIL OF OPENINGS								
Sl. NO.	TYPE	SIZE	CELL LVL.	FIN LVL.	REMARK	UNIT A	UNIT B	UNIT C
1	D1	1000x2100	-	2100	MAIN ENT	1	-	1
2	D2	900x2100	-	2100	TYPICAL	2	1	1
3	D3	750x2100	-	2100	BATH&WC	2	2	2
4	DW1	2000x2100	900	2100	MAIN ENT	-	1	-
5	DW2	1800x2100	900	2100	BAL.	-	1	-
6	DW3	1160x2100	900	2100	BAL.	-	-	1
7	W1	1000x1200	900	2100	TYPICAL	2	-	2
8	W2	900x1100	1000	2100	KITCHEN	1	1	1
9	W3	600x1200	900	2100	LIVING RM	1	1	-
10	V1	600x600	1500	2100	BATH&WC	2	2	2
11	D4	900x2100	--	2100	ST.DOOR	Terrace		

Note:
All level are from finished floor level.

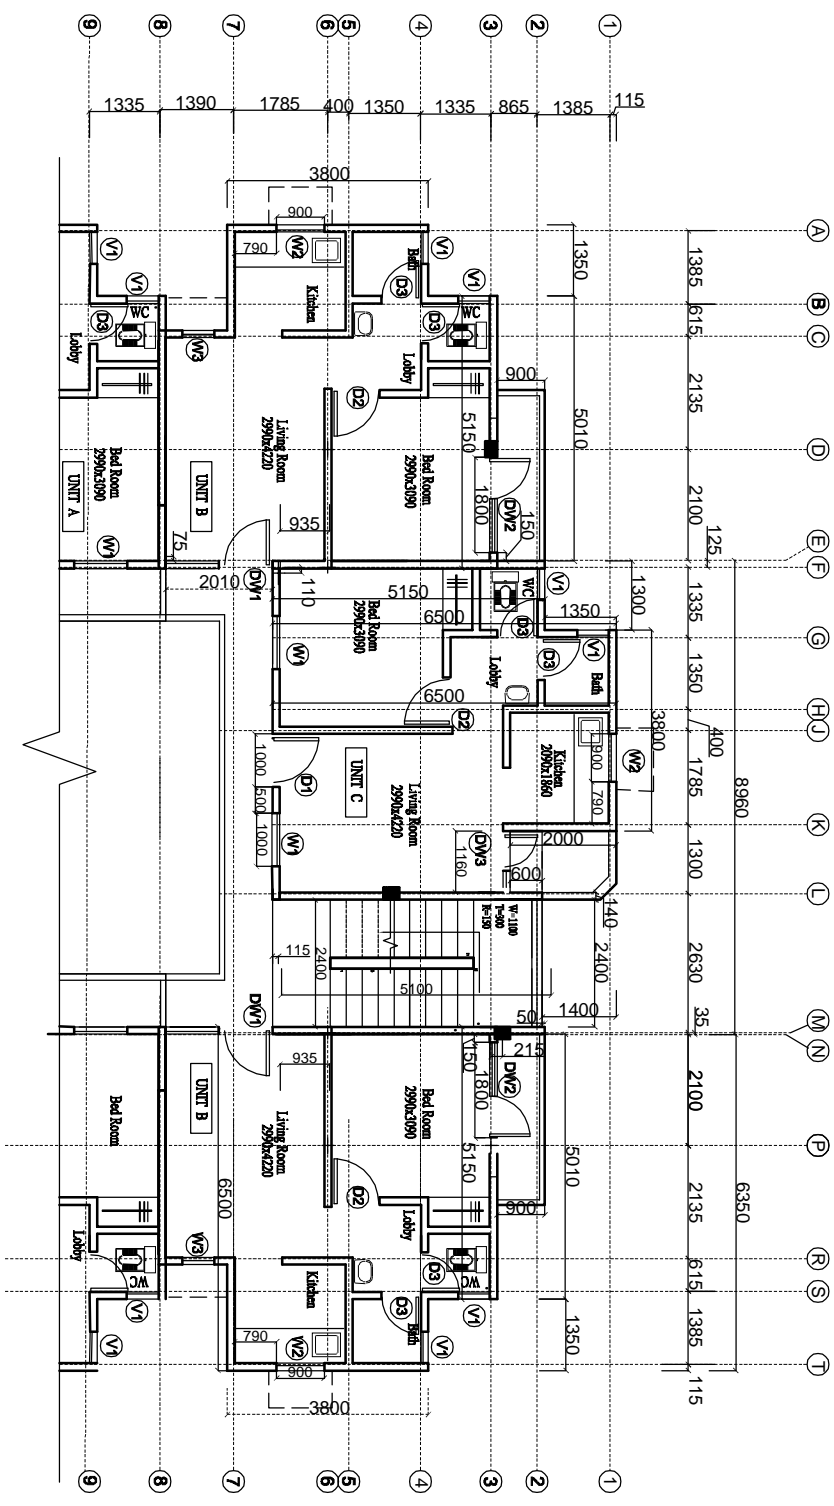

FIRST FLOOR PLAN
TYPICAL UNIT B&C

PROJECT

Proposed Demonstration Houses at Chakhajiyain, Biharsharif.

DATE		ISSUED TO		DATE		DEALT BY		SCALE		APPR BY		NORTH		DRG. TITLE	
														FLOOR PLAN UNIT-B&C	
<p>BUILDING MATERIALS & TECHNOLOGY PROMOTION COUNCIL MINISTRY OF HOUSING & URBAN POVERTY ALLEVIATION (GOVT OF INDIA) COME-5/A, W. FLOOR, INDIA HABITAT CENTRE, PLOT NO-51/1, KANHESAHARJI CROSSING, WARDHA, MAHARASHTRA</p>															
<p>DRG. NO. IMP/06</p>															