


Bituminous Concrete 30mm Thick
Dense Bituminous Macadam 50mm Thick
Tack Coat Over Prime Coat Surface
Prime Coat Over WMM
Wet Mix Macadam 250mm Thick
Granular SubBase 150mm Thick

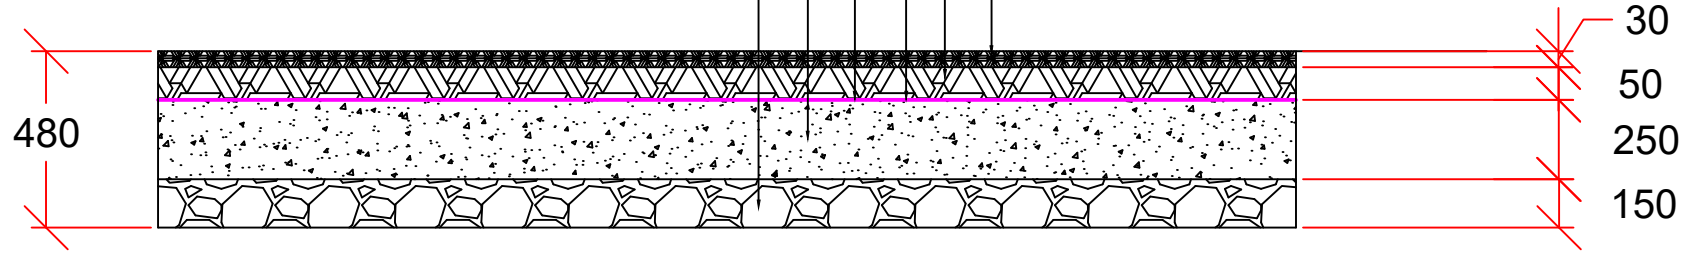

CROSS SECTION OF ROAD

Not to Scale