


WATER BODY

WATER BODY

WATER

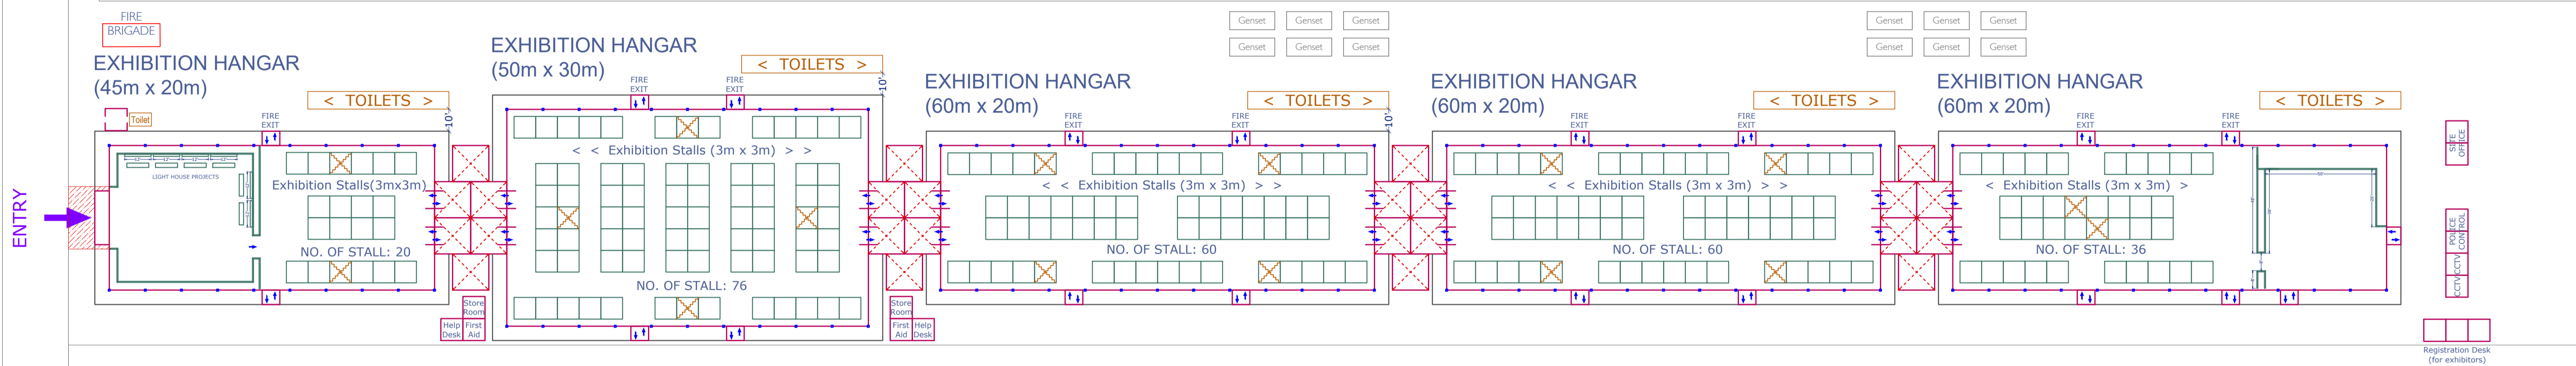

ENTRY



TOTAL NO. OF STALLS: 252 (3m x 3m)