
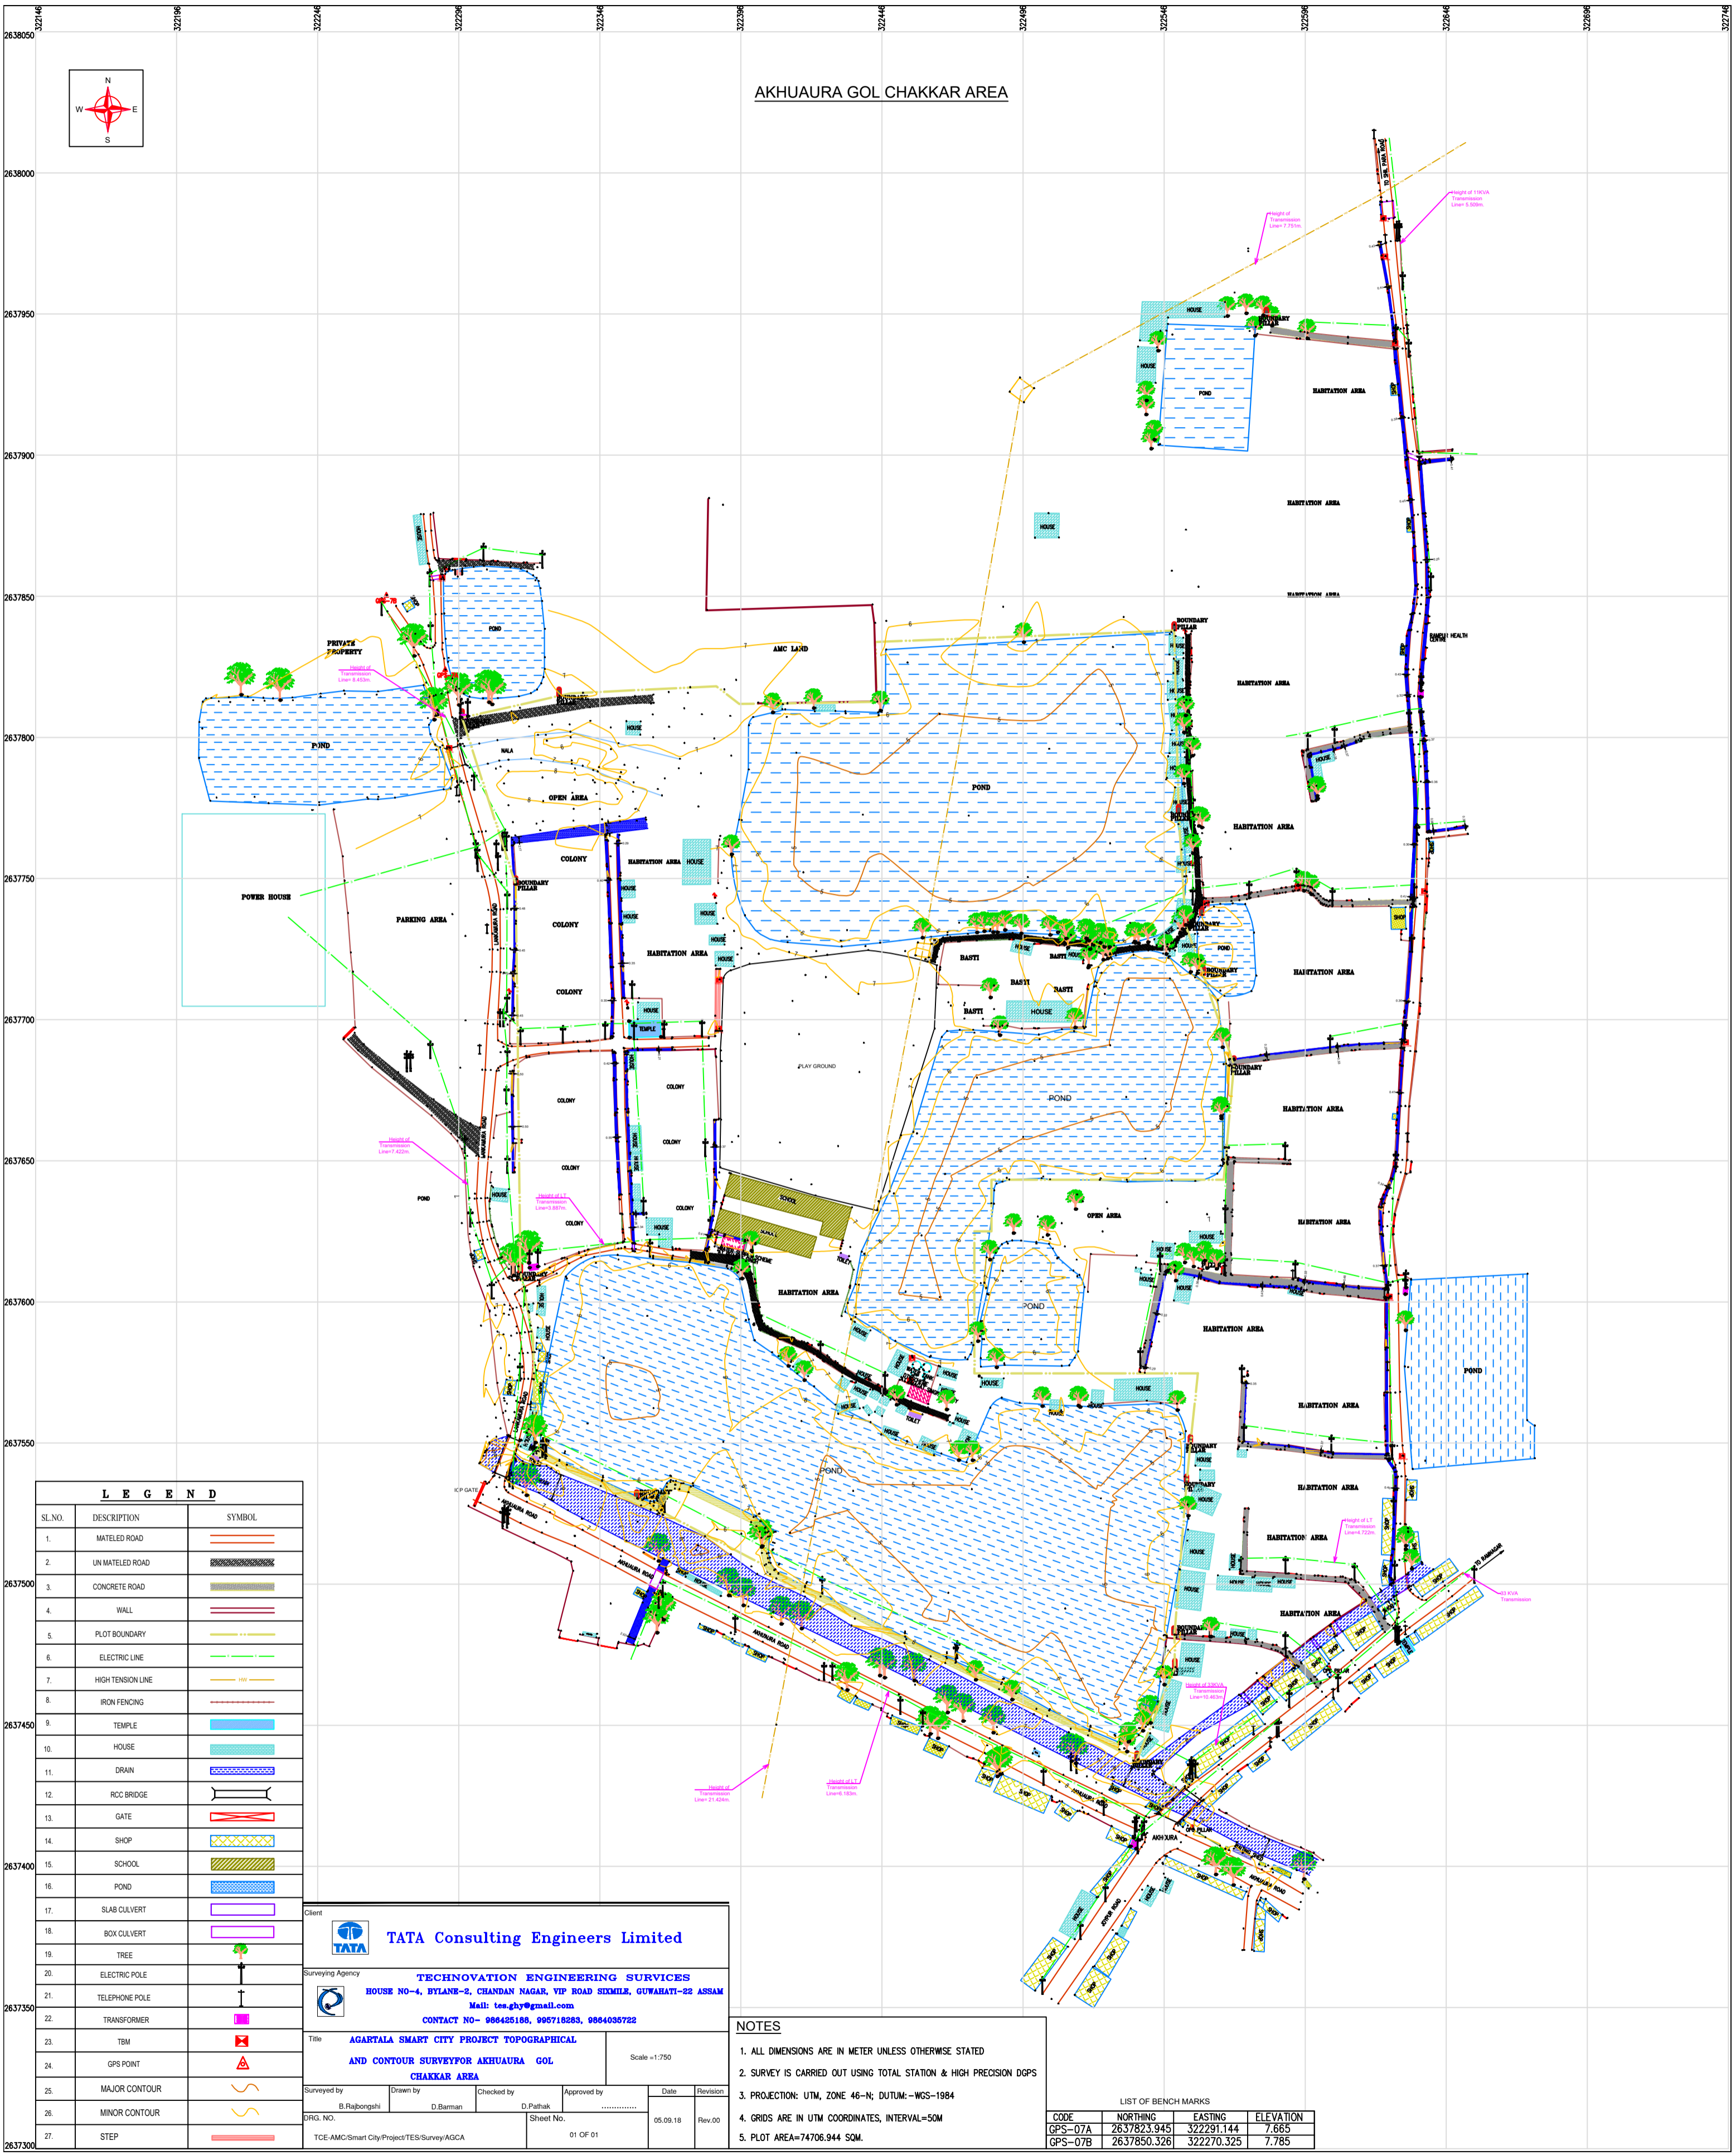


# AKHUAURA GOL CHAKKAR AREA

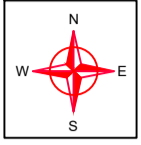

### LEGEND

SL.NO.	DESCRIPTION	SYMBOL
1.	MATELED ROAD	— — — — —
2.	UN MATELED ROAD	— — — — —
3.	CONCRETE ROAD	— — — — —
4.	WALL	— — — — —
5.	PLOT BOUNDARY	— — — — —
6.	ELECTRIC LINE	— — — — —
7.	HIGH TENSION LINE	— — — — —
8.	IRON FENCING	— — — — —
9.	TEMPLE	— — — — —
10.	HOUSE	— — — — —
11.	DRAIN	— — — — —
12.	RCC BRIDGE	— — — — —
13.	GATE	— — — — —
14.	SHOP	— — — — —
15.	SCHOOL	— — — — —
16.	POND	— — — — —
17.	SLAB CULVERT	— — — — —
18.	BOX CULVERT	— — — — —
19.	TREE	— — — — —
20.	ELECTRIC POLE	— — — — —
21.	TELEPHONE POLE	— — — — —
22.	TRANSFORMER	— — — — —
23.	TBM	— — — — —
24.	GPS POINT	— — — — —
25.	MAJOR CONTOUR	— — — — —
26.	MINOR CONTOUR	— — — — —
27.	STEP	— — — — —

Client  
**TATA Consulting Engineers Limited**

Surveying Agency  
**TECHNOVATION ENGINEERING SURVES**  
 HOUSE NO-4, BYLANE-2, CHANDAN NAGAR, VIP ROAD SIXMILA, GUWAHATI-82 ASSAM  
 Mail: tes.gty@gmail.com  
 CONTACT NO- 986425186, 986718283, 9864036722

Title  
**AGARTALA SMART CITY PROJECT TOPOGRAPHICAL AND CONTOUR SURVEY FOR AKHUAURA GOL CHAKKAR AREA**

Scale = 1:750

Surveyed by	Drawn by	Checked by	Approved by	Date	Revision
B.Rabongshi	D.Barmam	D.Pathak		05.09.18	Rev.00

DRG. NO. TCE-AMC/Smart City/Project/TE/Survey/AGCA  
 Sheet No. 01 OF 01

- NOTES**
1. ALL DIMENSIONS ARE IN METER UNLESS OTHERWISE STATED
  2. SURVEY IS CARRIED OUT USING TOTAL STATION & HIGH PRECISION DGPS
  3. PROJECTION: UTM, ZONE 46-N; DATUM:-WGS-1984
  4. GRIDS ARE IN UTM COORDINATES, INTERVAL=50M
  5. PLOT AREA=74706.944 SQM.

LIST OF BENCH MARKS

CODE	NORTHING	EASTING	ELEVATION
GPS-07A	2637823.945	322291.144	7.865
GPS-07B	2637850.326	322270.325	7.765