

COPYRIGHT: THIS DRAWING IS PROTECTED UNDER COPYRIGHT. NOT TO BE REPRODUCED OR COPIED TO A THIRD PARTY OR USED FOR ANY PURPOSE OTHER THAN THE PROJECT TO WHICH ISSUED WITHOUT THE KNOWLEDGE AND CONSENT OF THE DESIGN OFFICE


NOTES:

- ALL DIMENSIONS ARE IN MM.
- ALL LEVELS ARE IN MM.
- ALL LEVELS ARE TAKEN W.R.T INTERNAL ROAD LEVEL AS 00.
- PROVISION FOR SUNKEN AREA WILL BE AS PER TECHNOLOGY DETAIL

TOTAL AREA OF PLOT = 3051.7 SQMTS

LESS AREA OF D TYPE QUARTER = 232.35 SQMTS

NET AREA FOR DHP = 2819.35 SQMTS

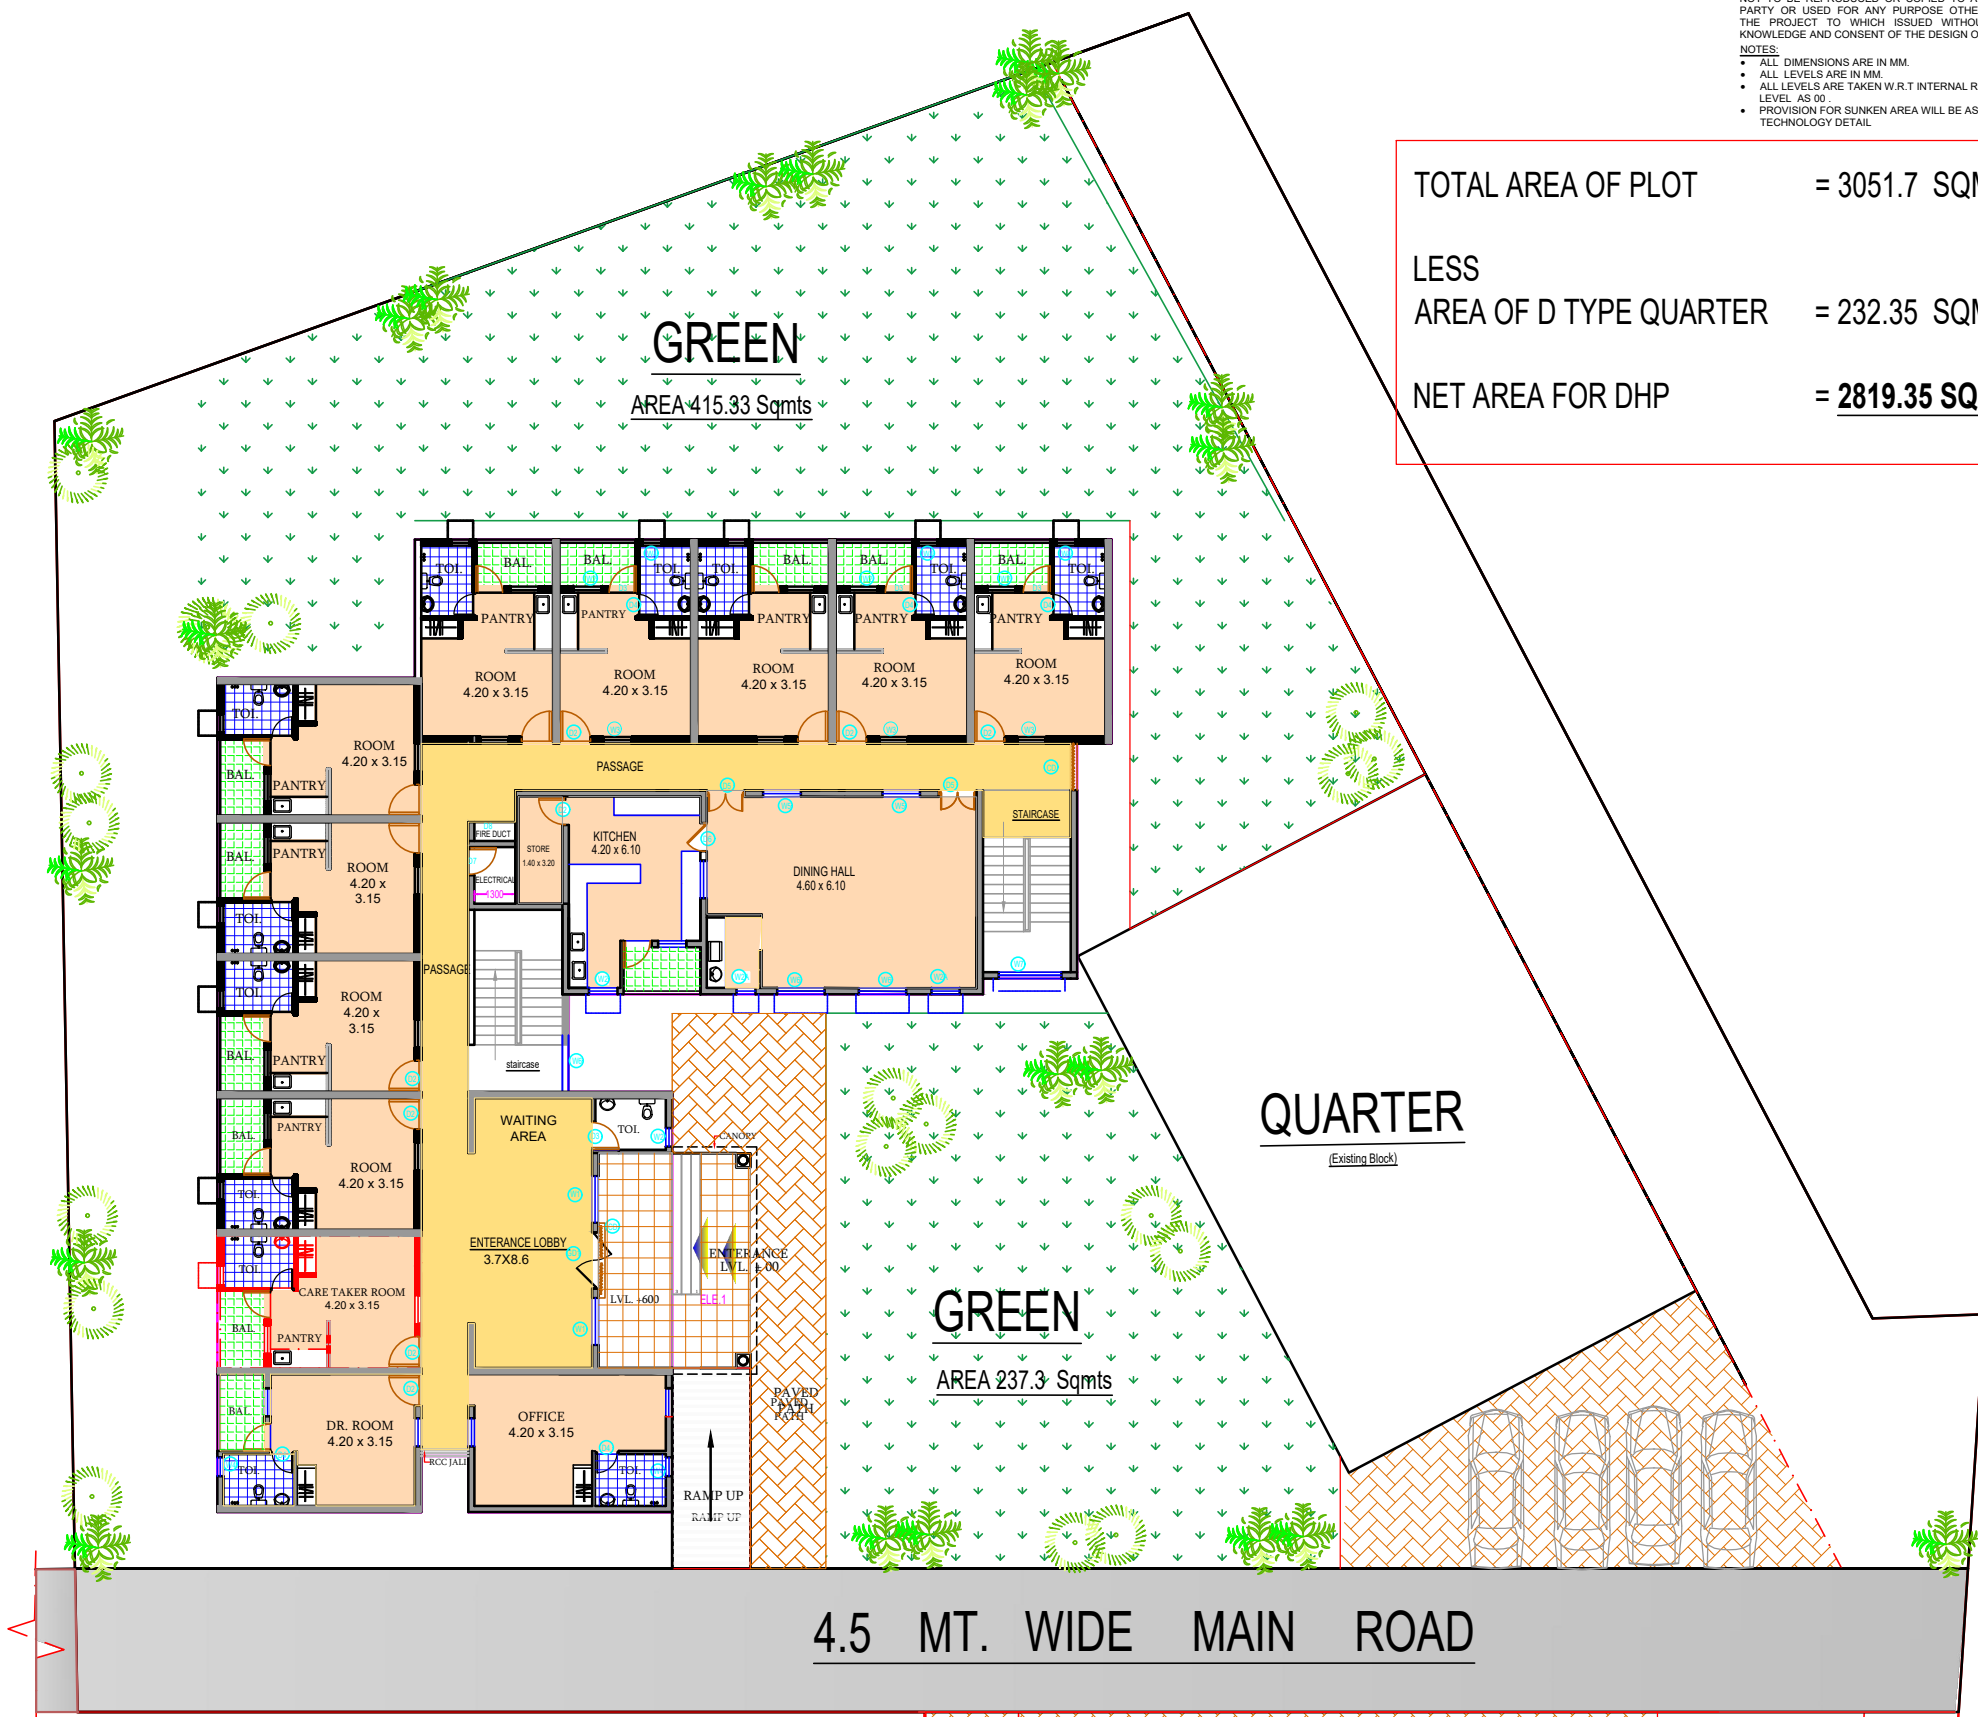


DETAIL OF AREA

Covered Area of Hostel Block at Gr.FI = 601.58 sqmts
Covered Area of Hostel Block at 1st.FI = 601.58 sqmts
Covered Area of Hostel Block at 2nd FI = 574.58 sqmts
Total Covered Area of Hostel Block = 1777.74 sqmts

Covered Area of Community Center = 272.66 sqmts

Total Covered Area of DHP = 2050.40 sqmts

Total Ground Coverage = 874.24 sqmts
Green Area = 652.63 sqmts
Open Area (Including Road) = 1292.48 sqmts

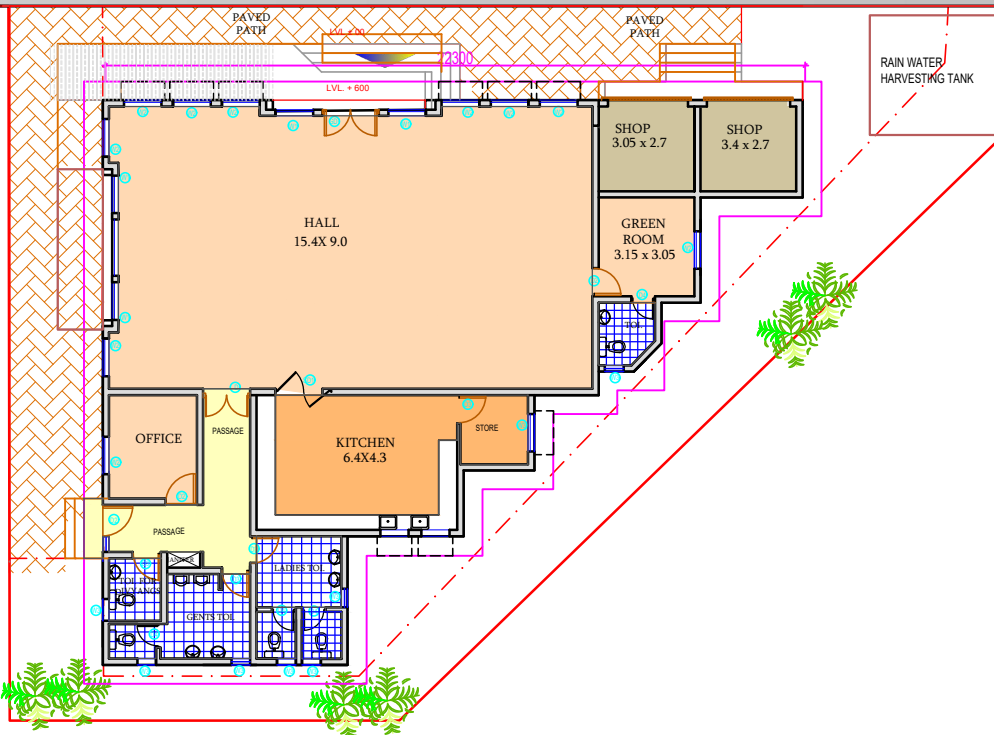

PROJECT

DEMONSTRATION HOUSING PROJECT AT
DIMAPUR NAGALAND.

DRG.TITLE

SITE LAYOUT PLAN

DATE

SCALE

NORTH

DEALT BY

APP.
BY



BUILDING MATERIALS & TECHNOLOGY PROMOTION COUNCIL
MINISTRY OF HOUSING & URBAN AFFAIRS, (Govt. of India)
CORE-5A, 1st. FLOOR, INDIA HABITAT CENTRE,
LODHI ROAD, NEW DELHI -110003
PHONE-011-24638096,011-24638097: Website:www.bmtpc.org.

DRG.NO. 2021/DHP/NAG/AR-01

DRG.FOR ☐ APPROVAL ☐ TENDER ☐ CONSTRUCTION